

राष्ट्रीय फैशन टेक्नोलोजी संस्थान, गांधीनगर  
**NATIONAL INSTITUTE OF FASHION TECHNOLOGY, GANDHINAGAR**

(निफ्ट अधिनियम 2006 अंतर्गत वैधानिक संस्थान, वस्त्र मंत्रालय, भारत सरकार)  
(A statutory body governed by the NIFT Act 2006 and set up by the Ministry of Textiles, Govt. of India)



**TENDER DOCUMENT**

**Tender for Renovation of Washroom at NIFT- Gandhinagar**

**Tender No. File NIFT-GNR/Building/180/2022 (PART-II)**



**राष्ट्रीय फैशन टेक्नोलॉजी संस्थान, गांधीनगर**  
**National Institute of Fashion Technology, Gandhinagar**

(निफ्ट अधिनियम 2006 अंतर्गत वैधानिक संस्थान, वस्त्र मंत्रालय, भारत सरकार)

Statutory Institute under NIFT Act 2006, Ministry of Textiles, Govt. of India

GH-0 Road, Gandhinagar-382 007, Phone No. 079-23240832, 23240834 Fax No. 079-23240772

**NOTICE INVITING TENDER**

**Tender for Renovation of Washroom at NIFT- Gandhinagar**

**Tender No. NIFT-GNR/Building/180/2022 (PART-II)**

E-Bids are invited through the electronic tendering process and the tender document has been published on the Central Public Procurement Portal (URL: <http://eprocure.gov.in/eprocure/app>).

A copy of the Tender Document is also available on NIFT website

(URL: <https://www.nift.ac.in/gandhinagar/tenders>).

The submission of e-Bids will be only through the Central Public Procurement Portal

(URL: <http://eprocure.gov.in/eprocure/app>). Bids will not be accepted in any other form. The prospective bidders should adhere to deadlines specified in tender details on the portal.

**निविदा प्रक्रिया के लिए समय सारणी/ Time schedule for tender process:**

ई-निविदा कार्यक्रम /TENDER EVENTS	दिनांक / DATES
ई-निविदा जारी करने की तिथि Date of Issue of e-Tender	17.10.2023
ई-निविदा के माध्यम से बोली जमा करने की अंतिम तिथि Last date of bid submission through e-Tender	06.11.2023, 1100 Hours
तकनीकी बोली खोलने की तिथि और समय. Date and Time of Opening of Technical Bid	07.11.2023, 1100 Hours
मूल्य बोली खोलने की तिथि और समय Date and Time of Opening of Price Bid	Date shall be communicated separately

निविदा शुल्क /Tender Fee: NIL

बयाना राशि / EMD: ₹ 1,50,000/- (One Lacs Fifty Thousand Only) form of Demand Draft in Favour of "National Institute of Fashion Technology, Gandhinagar" payable at Gandhinagar / Ahmedabad to be submitted in separate cover of EMD.

Exemption of EMD: The Micro and Small scale industrial units registered under small scale industries of Gujarat state / Appropriate State Govt. and holding subsequent registration with CSPO / NSCI / DGS&D registration certificates for the item under tender will be eligible for exemption from payment of EMD on submission of duly attested copies of their SSI (SSI / MSME Part – II / Udhog aadhar memorandum) & CSPO / NSC / DGS&D registration certificate in EMD cover

**Joint Director**  
**NIFT Gandhinagar**

## Index

---

Sr.	Particulars	Page No.
1	Introduction	4
2	Introduction to Project & Guideline for Online Bid Submission (Section-I)	5 – 7
3	Instruction for Bidders (Section-II)	8 – 9
4	Scope of Work (Annexure-A)	10 – 14
5	Technical qualifying criteria and Related formats-Table-1	15 – 24
6	Terms and Conditions (Section-III)	25 – 30
7	Unpriced BOQ for make model details (Annexure – B)	31-33
8	Commercial Compliance Statement (Annexure – C)	34
9	Price Bid format (Annexure-D)	35
10	Drawing / Layout (Annexure – E)	36-65

## **INTRODUCTION**

---

National Institute of Fashion Technology (NIFT) was set up by the Ministry of Textiles, Government of India in 1986 which has been accorded statutory status under the Act of Parliament in 2006 (NIFT Act 2006) for the promotion and development of education and research in field of Fashion Technology. NIFT provides fashion business education across the country through its network of 18 centers. It provides four years under graduate (UG) program in design and technology, two years post graduate (PG) program in design, fashion management & fashion technology and short duration education program to address the specialized needs of professional and students in the field of fashion. NIFT has its head office at New Delhi with its campuses located at Bengaluru, Bhopal, Bhubaneswar, Chennai, Gandhinagar, Hyderabad, Jodhpur, Kangra, Kannur, Kolkata, Mumbai, New Delhi, Patna, Raibareli, Shillong, Srinagar and Daman. NIFT Gandhinagar Campus is situated on Gh-0 Road, Gandhinagar.



## **Section – I**

---

### **1.1 INTRODUCTION OF THE PROJECT**

National Institute of Fashion Technology was set up in 1986 under the aegis of the Ministry of Textiles, Government of India. It has emerged as the premier Institute of Design Management and Technology.

In this Campus NIFT Gandhinagar is planning to renovate washroom the same will help in enhancing the ergonomically Operational Productivity. Detailed drawing / layout and specifications of the interior / renovation works to be done in Director's office washroom is attached with the tender document.

E-Bids are invited through the electronic tendering process of "Tender for Renovation of washroom at NIFT, Gandhinagar" and the tender document has been published on the Central Public Procurement Portal (URL: <http://eprocure.gov.in/eprocure/app>). A copy of the Tender Document is also available on NIFT website (URL: <https://www.nift.ac.in/gandhinagar/tenders>). The submission of e-Bids will be only through the Central Public Procurement Portal (URL: <http://eprocure.gov.in/eprocure/app>). Bids will not be accepted in any other form. The prospective bidders should adhere to deadlines specified in tender details on the portal.

### **1.2 COMPLETION DETAILS**

It is proposed to complete these works (should be ready for acceptance in all respect) within a period of 120 – 180 days from the date of PO issued. The nature of works broadly comprises as mentioned in **Section – II, Annexure – A: Scope of Work & Specifications.**

### **1.3 AMENDMENT OF TENDER DOCUMENT:**

At any time till one day before the deadline for submission of Bids, NIFT may, for any reason, whether at own initiative or in response to a clarification requested by a prospective Bidder, modify the Bid Document by amendment. All the amendments made in the document would be informed through the Central Public Procurement (CPP) Portal (URL: <http://eprocure.gov.in/eprocure/app>). All such amendments shall be binding on all the Bidders. The Bidders are also advised to visit the aforementioned website on regular basis for checking necessary updates. NIFT also reserves the rights to amend the dates mentioned in Index of this tender.

### **1.4 GUIDELINES FOR ONLINE BID SUBMISSION**

As per the directives of SOI of Expenditure, this tender document has been published on the Central Public Procurement Portal (URL: <http://eprocure.gov.in/eprocure/app>). The bidders are required to submit soft copies of their bids electronically on the CPP Portal, using valid Digital Signature Certificates. The instructions given below are meant to assist the bidders in registering on the CPP Portal, prepare their bids in accordance with the requirements and submitting their bids online on the CPP Portal. More information useful for submitting online bids on the CPP Portal may be obtained at: <http://eprocure.gov.in/eprocure/app>.

#### **1.4.1. Registration**

- a) Bidders are required to enroll on the e-Procurement module of the Central Public Procurement Portal (URL: <http://eprocure.gov.in/eprocure/app>) by clicking on the link “Click here to Enroll”. Enrolment on the CPP Portal is free of charge.
- b) As part of the enrolment process, the bidders will be required to choose a unique username and assign a password for their accounts.
- c) Bidders are advised to register their valid email address and mobile numbers as part of the registration process. These would be used for any communication from the CPP Portal.
- d) Upon enrolment, the bidders will be required to register their valid Digital Signature Certificate (Class II or Class III Certificates with signing key usage) issued by any Certifying Authority recognized by CCA India (e.g. Sify / TCS / n-Code / e-Mudhra etc.), with their profile.
- e) Only one valid DSC should be registered by a bidder. Please note that the bidders are responsible to ensure that they do not lend their DSCs to others which may lead to misuse.
- f) Bidder then logs in to the site through the secured log-in by entering their user ID / password and the password of the DSC / e-Token.

#### **1.4.2. Searching for Tender Documents**

- a) There are various search options built in the CPP Portal, to facilitate bidders to search active tenders by several parameters. These parameters could include Tender ID, organization name, location, date, value, etc. There is also an option of advanced search for tenders, wherein the bidders may combine a number of search parameters such as organization name, form of contract, location, date, other keywords etc. to search for a tender published on the CPP Portal.
- b) Once the bidders have selected the tenders they are interested in, they may download the required documents / tender schedules. These tenders can be moved to the respective “My Tenders” folder. This would enable the CPP Portal to intimate the bidders through SMS / e-mail in case there is any corrigendum issued to the tender document.
- c) The bidder should make a note of the unique Tender ID assigned to each tender in case they want to obtain any clarification / help from the Helpdesk.

#### **1.4.3. Preparation of Bids**

- a) Bidder should take into account any corrigendum published on the tender document before submitting their bids.
- b) Please go through the tender document carefully to understand the documents required to be submitted as part of the bid. Please note the number of covers in which the bid documents have to be submitted, the number of documents – including the names and content of each of the document that need to be submitted. Any deviations from these may lead to rejection of the bid.
- c) Bidder should prepare in advance, the bid documents to be submitted as indicated in the tender document / schedule and generally, they can be in PDF / XLS / RAR / DWF formats. Bid documents may be scanned with 100 dpi with black and white option.

#### **1.4.4. Submission of Bids**

- a) Bidder should log into the site well in advance for bid submission so that he/she upload the bid in time i.e. on or before the bid submission time. Bidder will be responsible for any delay due to other issues.
- b) The bidder has to digitally sign and upload the required bid documents one by one as indicated in the tender document.
- c) A standard BOQ format has been provided with the tender document to be filled by all the bidders. Bidders are requested to note that they should necessarily submit their financial bids in the format provided and no other format is acceptable. Bidders are required to download the BOQ file, open it and complete the Blue/Aqua colored (unprotected) cells with their respective financial quotes and other details (such as name of the bidder). No other cells should be changed. Once the details have been completed, the bidder should save it and submit it online, without changing the filename. If the BOQ file is found to be modified by the bidder, the bid will be rejected.
- d) The server time (which is displayed on the bidders (dashboard) will be considered as the standard time for referencing the deadlines for submission of the bids by the bidders, opening of bids etc. The bidders should follow this time during bid submission.
- e) All the documents being submitted by the bidders would be encrypted using PKI encryption techniques to ensure the secrecy of the data. The data entered cannot be viewed by unauthorized persons until the time of bid opening. The confidentiality of the bids is maintained using the secured Socket Layer 128-bit encryption technology. Data storage encryption of sensitive fields is done.
- f) The uploaded tender documents become readable only after the tender opening by the authorized bid openers.
- g) Upon the successful and timely submission of bids, the portal will give a successful bid submission message and a bid summary will be displayed with the bid no. and the date and time of submission of the bid with all other relevant details.
- h) Kindly add scanned PDF of all relevant documents in a single PDF file of compliance sheet.

#### **1.4.5. Assistance to Bidders**

- a) Any queries relating to the tender document and the terms and conditions contained therein should be addressed to the Tender Inviting Authority or the relevant contact person indicated as under.

**Helpline Numbers: 079-23265017 & 079-23265015**

- b) Any queries relating to the process of online bid submission or queries relating to CPP Portal in general may be directed to the 24x7 CPP Portal Helpdesk.

**Helpline Numbers: 0120-4001 002; 0120-4001 005; 0120-6277 787;**

## Section – II

---

### 2.1 INSTRUCTIONS FOR BIDDERS

1. Bidders are requested to submit techno- commercial offer in two parts as per enclosed formats, strictly as per the "scope of work" given in **Annexure – A**.
2. Bidder shall submit tender as per technical details (**Annexure – A to D**) and commercial details mentioned in **Annexure – C** (BOQ).
3. The Bidders are expected to accept all technical / commercial terms & Conditions mentioned in the Bid documents. Any deviations in the terms & conditions should be clearly mentioned in 'Technical & Commercial Deviation Sheets' as per the formats attached. NIFT, however, reserves the right to reject any or all the offers with deviations, (if any) which should be clearly mentioned along with the justification for the same.
4. Offers submitted online mode will only be considered. Offers submitted by physical form / fax or in any manner other than specified above shall not be considered. The bids shall exactly be according to the prescribed formats. Modifications/Rewording of formats shall not be acceptable.
5. This tender is in Two Bid system; accordingly, bidders are required to submit their bids:

**Part A — Technical Bid and Part B — Commercial Bid.**

### 2.2 TECHNICAL BID

1. Authority letter from principal manufacturer / OEM (Applicable only for channel partners) as per format attached in **Format B5**.
2. Technical compliance of Terms and Conditions — as per format given in **Annexure – B**.
3. Technical Specifications of the products being offered along with technical brochures as given format in **Annexure – B**.
4. No Prices Should be mentioned except in format of price bid attached.
5. Qualifying Criteria: Bidder must accept all the Term and Conditions as mentioned in eligibility criteria at **Table – 1**.
6. In no case any terms and conditions or technical deviations or any other amendment shall be included in the Price Bid. Any additional options, terms etc. shall be ignored while evaluating the Commercial Bid.
7. All documentations are required to be in Hindi or English.
8. Tender should be filled with neat legible and correct entries. Indistinct figures, erasures and alterations are not permitted in the tender.

9. Failure to comply with these conditions will render the tender void. Please cross out any mistakes and rewrite the same and counter sign.
10. Incomplete tenders, amendments and additions to tender after opening and late tenders are liable to be ignored.
11. Cost involved in submitting the bids, attending the tender opening meeting, arrangements for the Demonstration / presentation etc. shall be borne by the bidder.

## 12. SIGNING OF TENDER

The individual signing the tender (or the documents in connection with it) must specify whether he / she is signing as:

- A sole proprietor of the firm, or constituted attorney of such a proprietor.
- A partner of the firm, if it be a partnership, in which case he must have the authority to refer to arbitration, disputes if any, concerning the business of the partnership. Either by virtue of the partnership agreement or power of attorney.
- Authorized signatory of the firm, if it is a company (a letter of the authority in this respect must be enclosed along with the bid)
- A person signing the tender form or any part thereof, on behalf of another, shall be deemed to warrant that he has the authority to bind the other and if on inquiry it appears that the person so signing has no authority do to so, NIFT may without prejudice to other Civil and Criminal remedies, cancel the contract and hold the signatory liable for all costs and damages.
- Each page of the tender form, agreement for purchase and agreement for installation and Maintenance should be signed and stamped for the purpose of the tender offer.

## **Annexure – A:**

---

### **SCOPE OF WORK & SPECIFICATIONS**

#### **Sr. No. 1 : OLD PLASTER SCRAPING WORK:**

Removing and scraping of old deteriorated plaster of any thickness from wall/ R.C.C member including stacking of serviceable material and disposal of unserviceable from site of work with all lead and lift.

#### **Sr. No. 2 : DISMENTLING WORK:**

Dismantling tile and stone floors laid in mortar including stacking of serviceable materials and disposal of unserviceable materials with all lead and lift..

#### **Sr. No.3: DISMENTLING DOORS AND WINDOW WORK:**

Dismantling doors, windows ,ventilators etc. (wood or steel) shutters including chowkhats architraves hold fasts and other attachment etc. complete and stacking them with in all lead and lift ii) Exceeding 3 Sq.M. in area.

#### **Sr. No. 4: DISMENTLING PIPES WORK:**

Dismantling C.I.pipes G.S.W.pipes and A.C. rain water pipes with fittings and clamps including stacking the materials with all lead and lift ( for any dia, of pipe)

#### **Sr. No. 5: DISMENTLING SANITARY FITTINGS WORK:**

Dismantling sanitary fittings like washbasin. W.C. pan Indian and European type, flushing tank etc.including stacking the materials with all lead and lift.

#### **Sr. No. 6: CEILING PLASTER:**

Providing 10mm thick cement plaster in single coat on brick / concrete walls for interior plastering upto floor two level and finished even and smooth in (i) Cement mortar 1:3 (1-cement:3-sand)

#### **Sr. No. 7: WALL PLASTER:**

Providing 15 mm thick cement plaster in single coat on Rough (Similar) side of single or half brick walls for interior plastering upto floor two level and finished even and smooth in (i) Cement mortar 1:3 (1-cement:3-sand)

#### **Sr. No. 8: FLOORING WORK :**

P&L 24"x24" vitrified 8mm thick tile flooring over 20mm (average) base of cement mortar 1:6 (1 cement:6 coarse sand) on new surface or fixing on existing flooring by adhesive material including dismantling of existing flooring and jointed with color cement slurry including finished with flush pointing & cleaning the surface etc.complete for anti-skid

#### **Sr. No. 9: FLOORING SKirting WORK :**

Providing and laying Vitrified tiles 8 to 10 mm thick, in skirting risers of steps and dado on 10mm thick cement plaster 1:3 (1-cement: 3-coarse sand) and jointed with white cement slurry

**Sr. No. 10: FLUSH DOOR WORK :**

Providing and fixing flush door both sides laminated and I.T.W. beading all around by using I.T.W. frame 120 m.m. x 80m.m.. shutter fabricated from 35 mm thick solid core malemine faced three layered pre laminated flat pressed wood based exterior grade bonded BWP/BWR synthetic resin having stamped IS 12823 grade I type II including three coats of lacquer polishing to exposed wooden surfaces and Stainless steel decorative type designs fixtures / fastening etc.including I.T.W. triangular batten patti of size 30m.m.x30m.m.etc. as per architectural detailed drawing and as directed by engineer in charge.b

**Sr. No. 11: ALLUMINIUM WORK :**

Providing and fixing standared extruded of alluminium section of size 63mm x 38.10mm x1.2mm @Wt.0.643Kg /mt with colour anodized alluminium frame for ventilation with 5mm thick frosted glass as details etc complete for Ventilation.

**Sr. No. 12: WATER PROOFING WORK :**

Finishing wal lwith water proofing cement paint of on wall surfaces (Twocoats)to givean approved brand and manufacture and of required shape even shade after thoroughly brushing the surface to remove all dirtand remains of loose powered materials

**Sr. No. 13: CONCRETE WORK :**

Providing, laying controlled cement concrete M 250 and curing complete including the cost of form work (rates for centering, shuttering, formwork staging scaffolding for considering upto 4.50 mt.height ) but Includng reinforcement for reinforced concrete work in: (D) RCC Wall

**Sr. No. 14: PIPE WORK :**

Supply, installation, testing and commissioning of all Pipes and pipe accessories, traps, supply of supports and support fixing, chase cutting and making good the surfaces, coving, core cutting, etc. required shall be in the Scope of the Contractor.

Providing, fixing, jointing and testing in position the following U-PVC pressure threaded Pipes as per ASTM D 1785 Schedule 40 and threaded conforming to IS:554. Cut to required lengths including all necessary fittings and specials such as bends, tees, unions, reducers, flanges and plugs etc. The pipes & fittings shall be tested to a pressure of 15 Kg/Sq.cm. Fixing at wall/ ceiling level supported by clamps, fastener, hangers etc. as per specification. Cutting hole in wall / floor slab and making good the same with cement concrete 1:2:4 complete as required. GI heavy class pipe sleeve of larger diameter shall be provided wherever the pipes crossing the walls/floor slab and sealing the sleeves as per consultants requirement. Threading, jointing & making proper connections & as per provided drawings by architect,techincal specification and as directed by the authority EIC. (make:Astral,Ashirvad & supreme)

- a. 15 mm dia
- b. 25 mm dia

**Sr. No. 15: BALL VALVE WORK :**

Supply,Installing, tesitng and commissioning cpvc ball valve working pressure of 10 kg/cm2 etc. including providing of connectors, flanges, nuts, bolts, gaskets, etc as per provided drawings by architect,techincal specification and as directed by the authority EIC. (make:Astral,Ashirvad & supreme)

**Sr. No. 16: EUROPEAN TYPE WC WORK :**

Providing and fixing white vitreous china extended wall mounted water closet (European type) of size 370 x 535 x 405 mm (Jaquar : CNS-WHT-959NN ) of approved shape including seat and lid, fittings and C.I.brackets, 40 mm flush bend, overflow arrangement with specials of standard make and mosquito proof coupling of approved design complete, including chair brackets, nuts, rag bolts, painting of fittings and brackets, cutting and making good the walls and floors wherever required & as per provided drawings by architect,technical specification and as directed by the authority EIC. Wall mounted water closet, Flush Valve MVF-551, Jet Spray (ALE-547) as per provided drawings by architect,technical specification and as directed by the authority EIC.(Make: Jaquar/Cera/Hindware)

**Sr. No. 17: 15MM 2-WAY BIB TAP WORK :**

Installing, testing and commissioning 15mm C.P 2-Way brass bib tap with C.P brass threaded flange complete, including cutting and making good the walls wherever required as per technical specifications, provided drawings by architect, provided drawings by architect,technical specification and as directed by the authority EIC.(Make: Jaquar/Cera/Hindware)

**Sr. No. 18: WASHBASIN WORK :**

Providing and fixing of first quality white vitreous china Wash basin (FLS-WHT-5701) as per product detail, including specially fabricated C.I. brackets with studs painted with two or three coats of enamel paint of approved shade over a coat of primer complete including filling gap between counter and wash basin with approved sanitary grade material, cutting and making good the walls where required to the complete satisfaction , provided drawings by architect,technical specification and as directed by the authority EIC. including Oval Wash Basin; Rag Bolts for Wash Basins( Jaquar - FLS-WHT-5701), Bottle Trap(Jaquar ALD-769L300x190), Waste Coupling(Jaquar: Cat. No.: ALD-705), Prismatic Pillar Cock (Jaquar PRS-031) .(Make: Jaquar/Cera/Hindware)

**Sr. No. 19: URINAL WORK :**

Providing and fixing white vitreous china flat back urinal of approx. size 375 x 315 x 620mm having water inlet and outlet from back side, including fixing to wall with suitable brackets all as per manufacturers specification & provided drawings by architect,technical specification and as directed by the authority EIC. including Urinal (Jaquar Make URS-WHT-132530) and Urinal Flush (PRS-073). as directed by EIC.  
(Make: Jaquar/Cera/Hindware)

**Sr. No. 20: BIB TAP WORK :**

Supply,Fixing 15mm C.P brass bib tap with C.P brass threaded flange complete, including cutting and making good the walls wherever required per provided drawings by architect,technical specification and as directed by the authority EIC.(Make: Jaquar/Cera/Hindware)

**Sr. No. 21: HANDICAP TOILET WORK :**

Providing and Fixing Handicap Toilet set including EWC, Cistern, Seat Cover, Fittings, Washbasin,, Hinged Rail, Grab Bar and Faucet with Spatula Lever including Cast Iron chair backed and necessary bolts and nuts complete, including painting of fittings and brackets, cutting and making good the walls and floors wherever required as per technical specifications, provided drawings by architect,technical specification and as directed by the authority EIC. including Toilet Set(Jaquar - CNS-WHT-755SN)+ Cistern Set(CNS-WHT-207)+ Wash Basin(CNS-WHT-811) and Grab Bar(WAC-WHT-BG0800 & WAC-WHC-BR0600 ) as directed by EIC. (Make: Jaquar/Cera/Hindware)



**Sr. No. 22: CUBICAL PARTATION WORK :**

Providing & Fixing of toilet cubicles size of 1200 x1700 mm stylam cuboid dura models including all material, manpower and machinery required etc. as per the specifications specified in the Tender Documents as desired by Engineer Incharge

**Sr. No. 23: POINT WIRING WORK :**

Point wiring for Light / Bell with 2-1.5 sq.mm & earth wire of 1.5 sq.mm (Green) both are of ISI marked 1.1 KV grade FRLS PVC insulated multi strand copper wires up to 10 mtr length , in below type of pipe erected with 6A Modular type switch / bell push & accessories and earth continuity of following type, erected on PVC / Metallic/Wooden box, single mounting base frame covered with textured/metallic/white front plate modules erected on / in wall / ceiling as per pipe erected, with necessary Lamp holder/ceiling rose / H.D.Connector as directed.(f) with medium class Rigid PVC pipe and accessories erected concealed in wall/ceiling complete.Cat III

**Sr. No. 24: PLUG WIRE 1.5 SQ.MM WORK :**

Point wiring for Individual Plug with & earth wire of 1.5 sq.mm (Green) both are of ISI marked 1.1 KV grade FRLS PVC insulated multi strand copper wires up to 10 mtr length, in below type of pipe erected complete with Modular type switch & 5 pin Plug erected on PVC / Metallic/Wooden box covered with appropriate front plate modules erected on / in wall / ceiling as per pipe erected with following type of accessories.

**Sr. No. 25: RIGID PVC PIPE (25MM) WORK :**

Providing and erecting ISI mark Medium class RIGID PVC PIPES of following size complete to be erected on/in wall or ceiling erected with necessary PVC fittings & Junction boxes fixed with adhesive solution & Clamps with following dia of pipes, in approved manner as directed  
(b) 25 mm

**Sr. No. 26: COOPER CONDUCTOR WIRE 1.5 SQ.MM WORK :**

Providing and erecting Mains with 1.1 KV grade FRLS PVC insulated ISI marked stranded Copper conductor wire in following type of pipe to be erected concealed in /flushed on wall/ceiling, with 1.5 sq. mm copper conductor FRLS PVC insulated stranded wire of green colour for earth continuity of following size

- (a) Medium class Rigid PVC pipe and accessories
- (b) 2 wire 2.5 sq. mm

**Sr. No. 27: LED INDOOR FITTINGS WORK :**

Supplying and erecting LED indoor fittings with LEDs of wattage 0.2 Watt to 0.5 Watt assembled on single MCPCB, with housing used as a heat sink shall be made of thick sheet Steel conforming to IS: 513/CRCA/ aluminium die cast powder coated and high U.V. & corrosion resistance with diffuser with company mark/name 160V to 270V, Power Factor more than 0.9, THD < 15%, CCT 3000 K to 6500K, Luminaire efficacy> 85 lumens/watt ,LED LED driver efficiency > 85 %  
(fitting required LM-79 & LM-80 Certificates)(NOTE: Below description have shown ranges of Wattage capacity of LED fittings.The Engineer incharge may select any wattage capacity between the ranges shown.)

**Sr. No. 28: 1.1 KV COOPER WIRE WORK :**

Supplying and erecting Flexible PVC insulated multi strand multi core 1.1 kv grade ISI marked copper wires of following size to be erected as directed

**Sr. No. 29: EARTHING WORK :**

Supplying & erecting earth pit of minimum bore dia.150mm size approved make Earthing Electrode consisting Pipe-in-Pipe Technology as per IS 3043-1987 made of corrosion free G.I.Pipes having Outer pipe dia of 50mm having 80-200 Micron galvanising, Inner pipe dia of 25 mm having 200-250 Micron galvanising, connection terminal dia of 12mm with constant ohmic value surrounded by highly conductive compound with high charge dissipation suitable for following type of applications with chamber and heavy duty cover. (Approved make OEM has to submit test certificate) & having back filling compound of (B) inner chemical (CCM compound)-Resistivity :-0.2/meter .testing as per IEC 62561-2017 ,Voltage drop: <1 volt at no load & dry form, sulphur content : < 2 % (C) Back fill compound: earthing compound should be capable to retain moisture for long time necessary test report must be submitted.

**IMPORTANT:**

**Necessary hardware as per design and instruction as directed by site in-charge or architect. Complete work project as per detail drawing. The rate shall including all materials, labour and transportation complete as per detail drawing and instruction of engineer-in charge. Including cost of required Cut-Outs, decorative mouldings /finishing items/Scaffolding, and for all heights as per complete as per instruction of engineer-in charge and consultant.**

- Material shall be confirmed as per Manufacturer Specification and as approved by Consultant.
- Work shall be carried out as per Architecture drawings & as directed by engineer in charge.
- The rate shall be paid on Sq. Meter of the basis of the work done.

# **TECHNICAL ELIGIBILITY CRITERIA FOR THE BIDDER TABLE -1**

Sr.	Description	Compliance (Yes / No)	Remarks	Page Ref. for Supporting Document
1	The bidder must have average turnover of <b>Rs. 1 crore</b> audited for the past three years. Bidder to submit the copy of the CA certificate and audited balance sheets for the last three years. Balance Sheet and Profit and Loss document must be attached with bid document (2020-2021, 2021-2022, 2022-23) <b>(As per Format B1)</b> . The bidder must attach audited accounts as supporting documents. Group companies / Sister Concern's balance sheets will not be considered.			
2	The bidder should have certified architect / engineers for deploying renovation work. Submit List of same. <b>(As per Format B2)</b>			
3	The bidder should be in the similar business since at least for 3 years in India and should have executed at least 1 order for similar work of minimum value of <b>INR 40 lacs</b> or greater or 2 orders for similar work of minimum value of <b>INR 25 lakh</b> each. <b>(As per Format B4)</b> Bidder to give supporting documents for the same.			
4	Authority letter from principal manufacturer / OEM (Applicable only for channel partners) as per format attached in <b>Format B5</b> .			
5	The bidder should furnish valid GST and Permanent Account Number (PAN) issued by income Tax department. (Submit the copy of PAN card)			
6	Technical Specification attached herewith must be fully complied. If any deviation will be found then bid can be technically disqualified.			
7	Warranty Endorsement by Manufacturer / Vendor must be attached with Bid Document showing Warranty Endorsement by Manufacturer / Vendor should be attached with bid document. <b>(As per Format B6)</b>			
8	Bidder should not been blacklisted by any government institute / Department / PSU etc. Undertaking for the same to be submitted. <b>(As per Format B7)</b>			
9	Bidder shall submit the bid security declaration <b>(Format B8)</b>			

**FORMAT B1: Financial Strength of the Bidder**

---

<b>Financial Year</b>	<b>Turnover (Rs. In Lakh)</b>	<b>Audited Accounts attached? (Yes/No)</b>
2020-2021		
2021-2022		
2022-2023		
<b>Grand Total</b>		

Scanned copies of Audited Annual Accounts / Balance Sheet along with Profit & Loss Account for the last three financial years should be attached as supporting.

**FORMAT B2: Engineer's Details**

---

Sr.	Name of Engineer	Date of Joining the Organization	Engineer's Contact Details	Educations Qualifications	Experience Details	Involvement in Project
1						
2						
3						
4						
5						
6						
7						
8						
9						
10						

**FORMAT B3: Details of Bidder**

1	Name of the Bidder	
	Address of the Bidder	
2	Status of Bidder (Proprietorship Firm / Partnership Firm / Public Limited Company / Private Limited Co.)	
3	In case of Company:	
3.1	Details of Incorporation of the Company (Attach Copy of Certificate)	Date:
		Ref.
3.2	Details of Commencement of Business (Attach Copy of Certificate)	Date:
		Ref.
3.3	Company Identification Number (CIN)	
3.4	Registered Office of the Company :	
3.5	Composition of the Board of Directors of the Company. Please furnish Name, Designation and their contact details	
4	Place of Business with full address:	
5	Name and address of the Statutory Auditors of Bidder for the Financial years (2019-2020, 2020-2021, 2021-22)	
6	Valid GST registration No. and Date (Attach copy of Registration)	
7	Permanent Account Number (PAN) (Attach copy of Registration)	
8	Name and Designation of the contact person to whom all references shall be made regarding this tender	
9	Telephone No. (with STD Code)	
10	Email of the contact person:	
11	Website	

**FORMAT B4: Experience Details - Customer References for Minimum 1 Order of 40 Lakh or more and 2 orders of 25 lakh each**

Sr.	Name of the Organization	Contact No.	Contact telephone No. & Address	Date / Period of Implementation	Please specify no of nodes installed and Operational within Same campus	Type of Supporting Document Attached
1						
2						
3						

Copies of supporting documents to be uploaded in e-Tender under Technical Bid.

**FORMAT B5: UNDERTAKING FROM - ON BIDDER LETTER HEAD**

---

Date:

From,

UNDERTAKING FROM - ON BIDDER LETTER HEAD  
**(Registered name and address of the Bidder)**

To,  
The Director  
National Institute of Fashion Technology  
Gh-0 Road, Gandhinagar  
Gujarat - 382007

Dear Sir,

Having examined the tendering documents, we the undersigned, offer to supply, install, test, integrate and commission of Multiple Systems as detailed in the bidding document (as enclosed) in response to T/E number dated.....

We undertake to:

Maintain validity of the Tender for a period of 6 months from the last date of Tender submission as specified in the bidding document or extended. The same shall remain binding upon us and may be accepted at any time before the expiration of that period.

Supply, install, test, integrate, commission and maintain the "Systems" for a period of 36 months (warranty period) in conformity with the bidding documents (and as amended from time to time). Assistance in Operation and Comprehensive Maintenance of system for a period of 3 years (after commissioning of the system).

Commission the "Systems" within the time frame as defined in the Tender documents (and as amended from time to time). Execute all contractual documents and provide all securities & guarantees as required in the Tender document (and as amended from time to time).

Until a formal Contract is prepared and executed, this Tender, together with your written acceptance thereof and your notification of award, shall constitute a binding Contract on us.

Certify that products and Systems to be supplied shall be from eligible countries as specified in the above-mentioned T/E document.

Dated this.....day of.....

Signature  
(in the capacity of)

Duly authorized to sign Tender for and on behalf of



**FORMAT B6: Warranty Endorsement by Manufacturer / Vendor**

---

**Date:**

**Tender Reference:**

**Name & Address of Manufacturer / Vendor:**

We warrant that the equipments, components, building materials and any other required hardware for installation supplied by us in connection with the above referred tender shall be brand new, free from all defects, shall be of the highest grade and quality consistent with the established standards. The equipment type ordered shall be in full conformity with standard specifications, and the specifications as per the tender document.

We hereby endorse that we shall provide ON-SITE product replacement warranty on the supplied material, as per warranty terms of this tender, from the date of installation of the products for its performance and applications.

Yours faithfully,

(Name)

For and on behalf of

M/s

(Name of Vendor /

Manufacturer)

(Seal)

**FORMAT B7: DECLARATION BY THE TENDERER**

---

**Declaration by the Tenderer**

This is to certify that I/We, \_\_\_\_\_ has not been blacklisted by any government institute / Department / PSU etc.

I/We hereby undertake that the information provided with this tender are true and the tender is liable to rejection if the same is found to be false or the information is found to have been suppressed by me/us. I/We accept all terms & Condition of the tender.

(Signature of Tenderer with seal)

Name:

Seal:

Address:

Phone No (O):

Date:

**Format – B8 (CERTIFICATE-CUM-UNDERTAKING)**

I/We undertake that all precautions and government guidelines will be followed to dispose off / discard / recycle the scrap material purchased from the Institute and also confirm that I/We have complied with our all statutory duties and obligations as well as various statutes as application to the laws.

The entire cost of dismantling / removal of scrap i.e. wages and removal cost involved, government taxes (if any), transportation bills etc. are paid fully and borne by me/us and I/We abide ourselves to pay any kind of future costs for discarding the material collected from the campus of NIFT, Gandhinagar.

In the event of any damage, breakage or any other injury to the property of the NIFT or any manpower, caused due to any part of error of omission, commission, sequence, and/or due to an inadvertent negligence, inadvertent misbehavior from my deputed man power, accident or any other cause, during the work execution process, I/We shall remain responsible to repair/compensate/pay for the damages, on being required by the Director, NIFT – Gandhinagar. The Director reserves the right to pay and make good all those dues or damages forthwith and recover the expenditure incurred from me/us.

I/We hereby undertake to indemnify NIFT – Gandhinagar against all claims, demands, expenses, losses, proceedings and all liabilities of whatsoever nature caused due to the work of dismantling / removal / transportation / discarding / recycling the scrapped material.

Date:

(Signature with stamp of the company)

Place:

Note: This Certificate-cum-Undertaking must be submitted on the letterhead of the firm and should be signed by an authorized person.

**Format – B9 (Bid Security Declaration Form)**

Date: \_\_\_\_\_

Tender No. \_\_\_\_\_

To

The Director,  
National Institute of Fashion Technology  
Gandhinagar Campus,  
Gandhinagar, Gujarat - 382007

I/We, the undersigned, declare that:

I/We understand that, according to your conditions, bids must be supported by a Bid Securing Declaration. I/We accept that I/We may be disqualified from bidding for any contract with you for a period of one year from the date of notification if I am /We are in a breach of any obligation under the bid conditions, because I/We

- a) have withdrawn/modified/amended, impairs or derogates from the tender, my/our Bid during the period of bid validity specified in the form of Bid; or
- b) having been notified of the acceptance of our Bid by the purchaser during the period of bid validity (i) fail or refuse to execute the contract, if required, or (ii) fail or refuse to furnish the Performance Security, in accordance with the Instructions to Bidders.

I/We understand this Bid Securing Declaration shall cease to be valid if I am/we are not the successful Bidder, upon the earlier of

- (i) the receipt of your notification of the name of the successful Bidder; or
- (ii) thirty days after the expiration of the validity of my/our Bid.

(Signature of the Bidder)

Designation Seal

Date:

Address:

## **Section – III: TERMS & CONDITIONS**

---

### **3.1 GENERAL**

1. It is the responsibility of Bidders to read all terms & conditions of this tender carefully before filling the tender. Incomplete tender documents / or bids not responsive enough to the tender terms shall be rejected. NIFT reserves the right to split or reject any or all the tenders without assigning any reason thereof.
2. Any vagueness/incomplete details in the offer shall make it liable to be rejected as such shortcomings in the offer shall be interpreted as incompetence and disinterest on the part of the bidder to meet tender requirements.
3. All "technical / commercial terms and conditions of the bid document shall have to be accepted by the Bidders. Any deviation in the technical /commercial deviation sheet to be enclosed with the technical bid. Along with justification for such deviation. NIFT, however, reserves the right to reject all offers with deviation if the same are not acceptable.
4. Technical bid shall be evaluated as per procedures mentioned in the tender documents. The decision of the committee on evaluation of the bids shall be final and binding to every bidder.
5. Technical brochure/literature/test reports etc., in original, relevant to the products being offered must be enclosed along with offer in the technical bid.
6. NIFT, during and/or after Compliance bid evaluations, may send representatives to visit the work site of the manufacturer to testing and evaluation of the offered equipment to determine the capability and suitability of the equipment being offered for meeting NIFT's requirements. All such visit shall have to be facilitated by the vendor.
7. After the technical evaluations based upon the information supplied by the Bidders and information already available with NIFT, have been completed, the financial bid of only qualified bidders whose technical bid is accepted shall be opened.
8. The date, time and venue of opening of financial bid shall be communicated to the technically qualified Bidders separately.
9. Tenders which do not fulfill all or any of the conditions of tender document shall be rejected outright. Tender with incomplete details is liable to be rejected subject to decision of NIFT. Conditional tender shall not be accepted.
10. NIFT reserves the rights to reject any or all tenders without assigning any reason thereof.
11. NIFT reserves the right for any reduction/increase in the scope of work and the same shall be awarded to the vendor at the same Unit rate mentioned in their bid. Such variation can be up to  $\pm 10\%$  of original work.
12. NIFT will have the right to omit, alter, add or cancel any of the items of work shown in the schedule without assigning any reason whatsoever and no claim for compensation will be entertained for the same, NIFT is further at liberty to carry out any items of work departmentally or through any other Tenderer and no compensation will be paid to the main Tenderer on that account.
13. Before submitting the Tender, the Tenderer shall visit and examine the site situated **at**

**NIFT, GH-0 Road, Near Infocity, Gandhinagar** and satisfy himself as to the nature of the existing setup etc. where he has to executed the Interior Works or other means of communications, the correct dimensions of the works to facilitate for procuring various materials and shall obtain generally his own information on all matters and conditions affecting the execution of the works. No extra charge made in consequence of any misunderstanding or incorrect information on any of these points or on the grounds of insufficient description will be allowed.

The Tenderer shall be deemed to have satisfied himself before tendering as to the correctness and sufficiency of his tender for the works and of the rates and prices quoted in the schedule of quantities which rates and prices shall except as otherwise provided cover all his obligations under the contract and all matters and things necessary for the proper completion and maintenance of the works.

Further, L1 (lowest bidder) will be decided on the basis of quoted amount given by the bidder. However, least quoted amount will be the sum of price bids (grand total) quoted by the bidder.

14. Before filling the tender the, Tenderer should check all drawing and schedule of quantities and will get an immediate clarification from Engineer in Charge as required on items not clearly understood. Any claim for any loss or compensation will not be entertained on this account.
15. The rates quoted by the tenderer shall be for finished work measured at site and should include supply of all materials, wastage, labour, tools tackles, marking out and clearing of the site and liaison charges and which is not specifically mentioned here. The total amount/rate shall also be inclusive of GST, works contract tax and any other duties / taxes / cess levied by the Government or any other Concerned Authorities.
16. Contract can be terminated by either party by giving three months' notice in advance. However, NIFT reserves right to terminate the contract without notice either before the expiry of the term or if in case the work performance of the contractor is not up-to the standard or satisfactory in case there is any violation of any condition of the contract agreement, or if there is any lapse in compliance of any labour legislation/laws, or if there is any incident of indiscipline on the part of the Tenderer or his staff. The decision of NIFT in this regard would be final and binding on the Contractor.
17. It will be the responsibility and liability of the contractor to have Accident Insurance Policy of his staff to cover accidental risk as per Workmen's Compensation Act, during Interior work, NIFT will not be liable in this regard in any manner.
18. All Statutory obligations under various laws from time to time will have to comply by the contractor for which no extra payment shall be made to him at any time during the contract period.
19. The contractor shall undertake that any act of omission or commission including theft, by his staff shall be his sole responsibility and further that he would compensate it along with any loss/damage occurring on account of his staff individually or collectively in the institute immediately.
20. The contractor shall ensure that the staff engaged by him for Interior work shall not smoke beedies, cigarettes or take alcoholic drinks and nor they are allowed to chew pan, areca nut, tobacco items etc. in the campus.
21. The Bidders shall also give particulars of the banker(s), for reference to NIFT.

### **3.2 VALIDITY OF THE OFFER**

The offer should be valid for six months from the date of receiving of bids; it can be further extended for the period of three months.

### **3.3 RIGHT OF ACCEPTANCE**

After qualifying technical criteria, lowest bidder will be considered for award of work order. NIFT reserves the right to accept a part of the quantity offered, and the Bidders shall supply the same quote rates. The Bidders shall supply the ordered quantity at quoted unit rates. NIFT reserves the right to reject any or all offers received in response to tender or cancel/withdraw the tender notice without assigning any reason Bidders. NIFT may call upon one or more Bidders for demonstration of all or any quoted item at NIFT Campus. No cost will be paid for such demonstrations.

### **3.4 DELIVERY PERIOD**

Delivery of all deliverables at NIFT shall have to be completed within 6 weeks from the date of placing a firm order by NIFT. The successful installations, commissioning and acceptance testing shall have to be completed within 120 to 180 days from dated of order issued. Bidders are requested to specifically note that time is the essence of this tender and therefore no request for extension of delivery period by the Bidders, except due to reasons of force majeure shall be entertained.

The indenter's right to inspect, test and, where necessary, reject the Goods after the Goods arrival at Customer Site shall in no way be limited or waived by reason of the Goods having previously been inspected, tested and passed by the Purchaser or its representative prior to the Goods shipment.

### **3.5 EVALUATION OF THE BIDS**

After the closing time of submission, the eligibility criteria evaluation will be carried out of the responsive bids. The technical bids of the bidders who are complying with all the eligibility criteria will be opened and evaluated next. The financial bid of the technically qualified bidders will be opened and financially L1 bidder will be decided from the sum total of prices for all line items with 3 years warranty.

### **3.6 PRICE BIDS**

Bidders should necessarily submit their financial bids in the provided **BOQ.xls** file and no other format is acceptable. The prices mentioned in BOQ shall be considered for evaluation and comparison of bids. Bidders are required to download the BOQ file, open it and complete the Blue coloured (unprotected) cells with their respective financial quotes and other details (such as name of the bidder). No other cells should be changed. Once the details have been completed, the bidder should save it and submit it online, without changing the filename. If the BOQ file is found to be modified by the bidder, the bid will be rejected.

- a) This Price should be all inclusive landed cost at NIFT and removing of existing infrastructure.
- b) Price Bid of each item need to be filled. Incomplete / Partial Bid may lead to the rejection of the entire Bid.
- c) No claim what so ever shall be entertained by NIFT on account of revision Upward / Downward in the rates of excise duty, sales tax and octroy during the validity of the offer.
- d) Price shall be inclusive of all freight, forwarding, transit insurance, installation charges & removing existing infrastructure etc. if any.
- e) Prices shall be inclusive of Excise Duties. The prices shall strictly be submitted in the given format. Quoted prices shall be inclusive of all taxes except GST. The tax components like GST as applicable

shall be mentioned separately in the respective columns.

- f) Payment of materials and service charges including labour work should be made on actual basis.
- g) NIFT will not pay any additional amount over and above the order value. Bidder has to execute the project within the quoted / order value.

### **3.7 PENALTY CLAUSE**

Time is of the essence for this Tender. Penalty shall be imposed at the rate of Rupees Five Hundred (₹500/-) per day for any delay in Full Delivery / Installation beyond the specified period, up to a maximum of 5% of the total value of the Order.

Delay in excess of 12 weeks from the date of confirmed purchase order will be sufficient to cause for termination of the contract. In that case the Performance Bank Guarantee of the bidder will be forfeited subject to the decision of competent authority, which will be binding to the agency.

In case, the selected bidder does not supply the ordered items for any reason, the bidder will be liable to pay the difference amount to the purchaser, over and above the performance guarantee, which indenter department has to pay to the next or other selected bidder for purpose of the said items.

The Liquidated Damages may be waived in case deliveries are delayed owing to reasons for Force Majeure. NIFT decision in this case shall be final and binding.

However, if the delays on part of supplier affect the total schedule / completion of the project, then NIFT reserves the right to cancel the order at any stage of work and award the order to any other agency at the risk and cost of the original Bidder. In this scenario, NIFT may forfeit the Performance Bank Guarantee submitted by the Bidder.

### **3.8 WARRANTY**

The onsite warranty and spares if required will be for 38 months from the date of delivery or 36 months from the date of acceptance.

The warranty shall cover all products and services provide by the Bidder. No boarding, lodging or transport shall be provided by NIFT on this account.

### **3.9 PAYMENT TERMS**

- 25% of the payment against delivery of all materials to site and physical inspection by the NIFT in Charge.
- 75% on successful installation and acceptance of all items along with documentation / reports and satisfactory operation.

### **3.10 TERMINATION FOR DEFAULT**

- The Purchaser may, without prejudice to any other remedy for breach of contract, by written notice of default sent to the Bidder, terminate the Contract in whole or part:
- If the bidder fails to deliver any or all of the Goods within 30 working days from the date of purchase order, or within any extension thereof granted by the Purchaser or
- If the Bidder fails to perform any other obligation(s) under the Contract/Purchase order.
- If the Bidder, in the judgment of the Purchaser has engaged in corrupt or fraudulent practices in competing for or in executing the Contract.



- For the purpose of this clause:

"Corrupt practice" means the offering, giving, receiving or soliciting of anything of value of influence the action of a public official in the procurement process or in contract execution."

"fraudulent practice: a misrepresentation of facts in order to influence a procurement process or the execution of a contract to the detriment of the purchaser, and includes collusive practice among Bidders (prior to or after bid submission) designed to establish bid prices at artificial non-competitive levels and to deprive the purchaser of the benefits of free and open competition;"

In the event the Purchaser terminates the Contract in whole or in part, pursuant to Clause above, the Purchaser may procure, upon such terms and in such manner, as it deems appropriate, Goods or Services similar to those undelivered, and the Bidder shall be liable to the Purchaser for any excess costs for such similar Goods or Services. However, the Bidder shall continue the performance of the Contract to the extent not terminated."

### **3.11 FOR ERECTION JOBS AND OTHER SERVICES**

Income Tax shall be deducted at source by NIFT from all the payments made to Vendor according to the income tax act, unless valid and complete documents for IT exemption are submitted by vendor prior to release to payment.

### **3.12 RESULTS OF THE TENDER**

Acceptance of the tender shall be communicated by NIFT through email/courier in the form of Letter of Intent to the successful Bidder. The successful Bidder shall give the acceptance of LOI in writing to NIFT within 3 Days of issue of LOI /PO, failing which it will be presumed that it has been accepted by the bidder.

### **3.13 BID SECURITY**

- I. EMD: ₹ 1,50,000/- (One Lakh fifty thousand only) in the form of Demand Draft in Favour of "National Institute of Fashion Technology, Gandhinagar" payable at Gandhinagar / Ahmedabad. DD of EMD is to be submitted in sealed cover super scribing EMD for "Interior Work at NIFT Gandhinagar". No interest shall be paid on the said EMD and will be returned after finalization of the tender. However, in the following events EMD may forfeited:
  - a. If information declared/document submitted found false / fake / forged
  - b. If the selected/ successful bidder does not accept the W.O., or unable to supply the product
  - c. If the bidder withdraws his bid/ quote during tender process.

### **3.14 PERFORMANCE GUARANTEE**

- a) The successful bidder shall deposit an amount equal to 5% of the value of contract (total price including GST as quoted in financial bid) as performance Security Deposit (SD) in form of Demand Draft/Bank Guarantee within 15 days after award of bid.
- b) Performance security should remain valid for a period of completion of all obligations under the contract, including warranty.
- c) No interest will be paid on such deposit. Security Deposit will be refunded on completion of all obligations under the contract including the warranty after adjusting dues, if any.

### **3.15 PROJECT IMPLEMENTATION**

1. The Vendor will implement the project strictly as per the plan approved by NIFT.
2. Appointed official designated by the NIFT will be In-Charge officials of the Project and all inspection, installation; commissioning and acceptance of work will be undertaken by vendor which will be approved by appointed officials / committee of the NIFT. The work will be verified, measured and accepted by the in-charge officials for release of payment.
3. In case of the material/solution supplied and installed is rejected owing to its non-conformity to the specification or due to the poor quality of workmanship, the same shall be replaced promptly.
4. Vendor shall treat all matters connected with the contract strictly confidential and shall undertake not to disclose, in any way, information, documents, technical data, experience and know how, without prior written permission from NIFT.
5. NIFT will not pay any additional amount over and above the order value. Bidder has to execute the project within the quoted / order value.
6. In the event of the delay in delivery of contracted services or services is not satisfactory the purchaser may procure goods from elsewhere as prescribed in bid and Vendor shall be liable without limitations for the difference between the cost of such substitution and the price set forth in the contract for the goods involved i.e. at the risk and cost of the Vendor.
7. The Supplier shall be responsible and take required insurance for all of their representatives working on the site at their own cost. NIFT will not be responsible for any injury, loss or damage to any of the representatives of the Supplier during the said contract.
8. All work shall be performed and executed by the Supplier in strict conformity with the engineer-in-charge /representative from NIFT and any relative instruction issued to the Supplier by the Engineer in- charge from time to time.

### **3.16 LIMITATION OF LIABILITY**

Bidder's cumulative liability for its obligations under the contract shall not exceed the contract value and the Bidder agency shall not be liable for incidental, consequential, or indirect damages including loss of profit or saving.

### **3.17 RISK PURCHASE**

NIFT on identifying any material breach of contract by Bidder shall give Bidder a cure period of 90 days to correct the breach. If Bidder fails to cure the breach in the agreed duration and accept its inability to correct, NIFT may terminate the part of the contract that is breached and employ a third party to do the work on behalf of Customer, at no risk & cost of Bidder. Bidder shall not be liable for any compensation for the work executed this way. Bidder shall execute the balance part of work as agreed under the contract.

### **3.18 JURISDICTION**

All questions, disputes or differences arising out of, or in connection with the contract shall be referred to the sole arbitrator, appointed under the provisions of Indian Arbitration Act by NIFT. All disputes shall be subject to Gandhinagar Jurisdiction only.

**Annexure – B: UNPRICED BOQ FOR MAKE MODEL DETAILS ON BIDDER LETTER HEAD**

Sr.	Description	Make / Model	Compliance Yes / No	Remarks
1.	P&L 24"x24" vitrified 8mm thick tile flooring over 20mm (average) base of cement mortar 1:6 (1 cement:6 coarse sand) on new surface or fixing on existing flooring by adhesive material including dismantling of existing flooring and jointed with color cement slurry including finished with flush pointing & cleaning the surface etc. complete for antiskit	Johnson tiles/ Kajaria tiles/ Somany tiles or Equivalent after approval		
2.	Providing and fixing flush door both sides laminated and I.T.W. beading all around by using I.T.W. frame 120 m.m. x 80m.m.. shutter fabricated from 35 mm thick solid core malemine faced three layered pre laminated flat pressed wood based exterior grade bonded BWP/BWR synthetic resin having stamped IS 12823 grade I type II including three coats of lacquer polishing to exposed wooden surfaces and Stainless steel decorative type designs fixtures / fastening etc. including I.T.W. triangular batten patti of size 30m.m.x30m.m.etc. as per architectural detailed drawing and as directed by engineer in charge.	Century, Green ply, Kitply, Durian, Duro or Equivalent after approval		
3	Providing and fixing standard extruded of alluminium section of size 63mm x 38.10mm x 1.2mm @Wt.0.643Kg /mt with colour anodized alluminium frame for ventilation with 5mm thick frosted glass as details etc complete for Ventilation	Jindal or Equivalent after approval		
4	Supply, installation, testing and commissioning of all Pipes and pipe accessories, traps, supply of supports and support fixing, chase cutting and making good the surfaces, coving, core cutting, etc. required shall be in the Scope of the Contractor. Providing, fixing, jointing and testing in position the following U-PVC pressure threaded Pipes as per ASTM D 1785 Schedule 40 and threaded conforming to IS:554. Cut to required lengths including all necessary fittings and specials such as bends, tees, unions, reducers, flanges and plugs etc. The pipes & fittings shall be tested to a pressure of 15 Kg/Sq.cm. Fixing at wall/ ceiling level supported by clamps, fastener, hangers etc. as per specification. Cutting hole in wall / floor slab and making good the same with cement concrete 1:2:4 complete as required. GI heavy class pipe sleeve of larger diameter shall be provided wherever the pipes crossing the walls/floor slab and sealing the sleeves as per consultants requirement. Threading, jointing & making proper	Astral, Aashirwad, Supreme or Equivalent after approval		

5	Providing and fixing white vitreous china extended wall mounted water closet (European type) of size 370 x 535 x 405 mm (Jaquar : CNS-WHT-959NN ) of approved shape including seat and lid, fittings and C.I.brackets, 40 mm flush bend, overflow arrangement with specials of standard make and mosquito proof coupling of approved design complete, including chair brackets, nuts, rag bolts, painting of fittings and brackets, cutting and making good the walls and floors wherever required & as per provided drawings by architect,technical specification and as directed by the authority EIC. Wall mounted water closet, Flush Valve MVF-551, Jet Spray (ALE-547) as per provided drawings by architect,technical specification and as directed by the authority EIC.(Make: Jaquar/Cera/Hindware)	Jaquar/ Cera/ Hindware/ or Equivalent after approval		
6	Installing, testing and commissioning 15mm C.P 2-Way brass bib tap with C.P brass threaded flange complete, including cutting and making good the walls wherever required as per technical specifications, provided drawings by architect, provided drawings by architect,technical specification and as directed by the authority EIC.(Make: Jaquar/Cera/Hindware)	Jaquar/ Cera/ Hindware/ or Equivalent after approval		
7	Providing and fixing of first quality white vitreous china Wash basin (FLS-WHT-5701) as per product detail, including specially fabricated C.I. brackets with studs painted with two or three coats of enamel paint of approved shade over a coat of primer complete including filling gap between counter and wash basin with approved sanitary grade material, cutting and making good the walls where required to the complete satisfaction , provided drawings by architect,technical specification and as directed by the authority EIC. including Oval Wash Basin; Rag Bolts for Wash Basins( Jaquar - FLS-WHT-5701), Bottle Trap(Jaquar ALD-769L300x190), Waste Coupling(Jaquar: Cat. No.: ALD-705), Prismatic Pillar Cock (Jaquar PRS-031) .(Make: Jaquar/Cera/Hindware)	Jaquar/ Cera/ Hindware/ or Equivalent after approval		
8	Providing and fixing white vitreous china flat back urinal of approx. size 375 x 315 x 620mm having water inlet and outlet from back side, including fixing to wall with suitable brackets all as per manufacturers specification & provided drawings by architect,technical specification and as directed by the authority EIC. including Urinal (Jaquar Make URS-WHT-132530) and Urinal Flush (PRS-073). as directed by EIC. (Make: Jaquar/Cera/Hindware)	Jaquar/ Cera/ Hindware/ or Equivalent after approval		
9	Supply,Fixing 15mm C.P brass bib tap with C.P brass threaded flange complete, including cutting and making good the walls wherever required per provided drawings by architect,technical specification and as directed by the authority EIC.(Make: Jaquar/Cera/Hindware)	Jaquar/ Cera/ Hindware/ or Equivalent after approval		

10	Providing and Fixing Handicap Toilet set including EWC, Cistern, Seat Cover, Fittings, Washbasin,, Hinged Rail, Grab Bar and Faucet with Spatula Lever including Cast Iron chair backed and necessary bolts and nuts complete, including painting of fittings and brackets, cutting and making good the walls and floors wherever required as per technical specifications, provided drawings by architect, technical specification and as directed by the authority EIC. including Toilet Set(Jaquar - CNS-WHT-755SN)+ Cistern Set(CNS-WHT-207)+ Wash Basin(CNS-WHT-811) and Grab Bar(WAC-WHT-BG0800 & WAC-WHC-BR0600 ) as directed by EIC. (Make: Jaquar/Cera/Hindware)	Jaquar/ Cera/ Hindware/ or Equivalent after approval		
11	Providing & Fixing of toilet cubicles size of 1200 x1700 mm stylam cuboid dura models including all material, manpower and machinery required etc. as per the specifications specified in the Tender Documents as desired by Engineer Incharge	Stylam Cuboid Dura Models or Equivalent after Approval		
12.	Point wiring for Light / Bell with 2-1.5 sq.mm & earth wire of 1.5 sq.mm (Green) both are of ISI marked 1.1 KV grade FRLS PVC insulated multi strand copper wires up to 10 mtr length , in below type of pipe erected with 6A Modular type switch / bell push & accessories and earth continuity of following type, erected on PVC / Metallic/Wooden box, single mounting base frame covered with textured/metallic/white front plate	KEI, FINOLEX, RR-KABEL , AVOCAB or Equivalent after approval		
13.	Providing and erecting ISI mark Medium class RIGID PVC PIPES of following size complete to be erected on/in wall or ceiling erected with necessary PVC fittings & Junction boxes fixed with adhesive solution & Clamps with following dia of pipes, in approved manner as directed (b) 25 mm.	NIHIR / PRECISION ELECTRIC / POLYCAB or Equivalent after approval		
14.	Supplying and erecting LED indoor fittings with LEDs of wattage 0.2 Watt to 0.5 Watt assembled on single MCPCB, with housing used as a heat sink shall be made of thick sheet Steel conforming to IS: 513/CRCA/ aluminium die cast powder coated and high U.V. & corrosion resistance with diffuser with company mark/name 160V to 270V, Power Factor more than 0.9, THD < 15%, CCT 3000 K to 6500K, Luminaire efficacy > 85 lumens/watt ,LED LED driver efficiency > 85 % ( fitting required LM-79 & LM-80 Certificates)(NOTE: Below description have shown ranges of Wattage capacity of LED fittings.The Engineer incharge may select any wattage capacity between the ranges shown.)	Philips , Crompton, Bajaj , or Equivalent after approval		

**Annexure – C: Commercial Compliance Statement**

---

<b>Sr.</b>	<b>Description</b>	<b>Accepted (Yes/No)</b>	<b>Deviation (If any)</b>
1.	Validity of the offer: 6 months		
2.	Right of acceptance		
3.	Service and Support		
4.	Maintenance		
5.	Warranty		
6.	Part Replacement		
7.	Back to Back Agreement		
8.	Prices		
9.	Payment Terms		
10.	Performance Bank Guarantee		
11.	Spares and Tools		
12.	Signing of Tender		
13.	Results of the Tender		
14.	General		
15.	Jurisdiction		

#### **Annexure – D: PRICED BID FORMAT (Sample)**

**Note:**

1. *The price bids need to be filled only in the **BOQ.xls** file that can be downloaded along with tender document.*
2. Actual consumption of material and labour may increase or decrease depending upon actual execution. Payment will be released based on actual consumption of material and labour.
3. It shall be Bidder responsibility to make the project fully functional. The total cost indicated above shall be the final price offer inclusive of all taxes, excise duties, GST, levies etc. The above prices shall be including for the three-year comprehensive onsite warranty as per details given in the tender.

**Annexure-E**

**Director's Office Washroom**



**PLAN**



**VIEW 1**



**VIEW 2**



Additional Director's Office  
Washroom



PLAN



VIEW 1



VIEW 1

## STUDENT MEN'S TOILET



PLAN



VIEW 1



VIEW 1

## STUDENT WOMEN'S TOILET



PLAN



VIEW 1



VIEW 1

## FACULTY MEN'S TOILET



PLAN



VIEW 1



VIEW 1

## FACULTY WOMEN'S TOILET



PLAN



VIEW 1



VIEW 2



## HANDICAP MEN'S TOILET



PLAN



VIEW 1



VIEW 2

## HANDICAP WOMEN'S TOILET



PLAN



VIEW 1



VIEW 2





AD. DIRECTOR'S TOILET	
DIRECTOR'S TOILET	
COMMON TOILET	
HANDICAP TOILET	
FACULTY TOILET	

 **JAG DESIGNERS PVT. LTD.**  
(JAY AMBE GROUP)

ARCHITECTS-URBAN PLANNER-ENGINEERS-REG VALUERS-PMC

41/2 Sangathan Society, Opp: Sun Rise Park,  
A H M E D A B A D : 3 8 0 5 2  
Contact no. : + 91 9096002277 + 91 9870097499  
E-mail : [info@jagambdesignters.com](mailto:info@jagambdesignters.com) Web site : [www.jagambdesignters.com](http://www.jagambdesignters.com)

**NOTE:**

DRG.NO:

DATE:	07-08-2023
-------	------------


**Title :** Renovation of Toilet Blocks  
Plan of Ground Floor Toilet



**Client :** NATIONAL INSTITUTE OF  
FASHION TECHNOLOGY,  
GANDHINAGAR

**Project :** DEVELOPMENT OF FACULTY AREA AND RENOVATION OF CAMPUS WASHROOM & TD LABORATORY AT 3RD FLOOR AT MAIN BUILDING



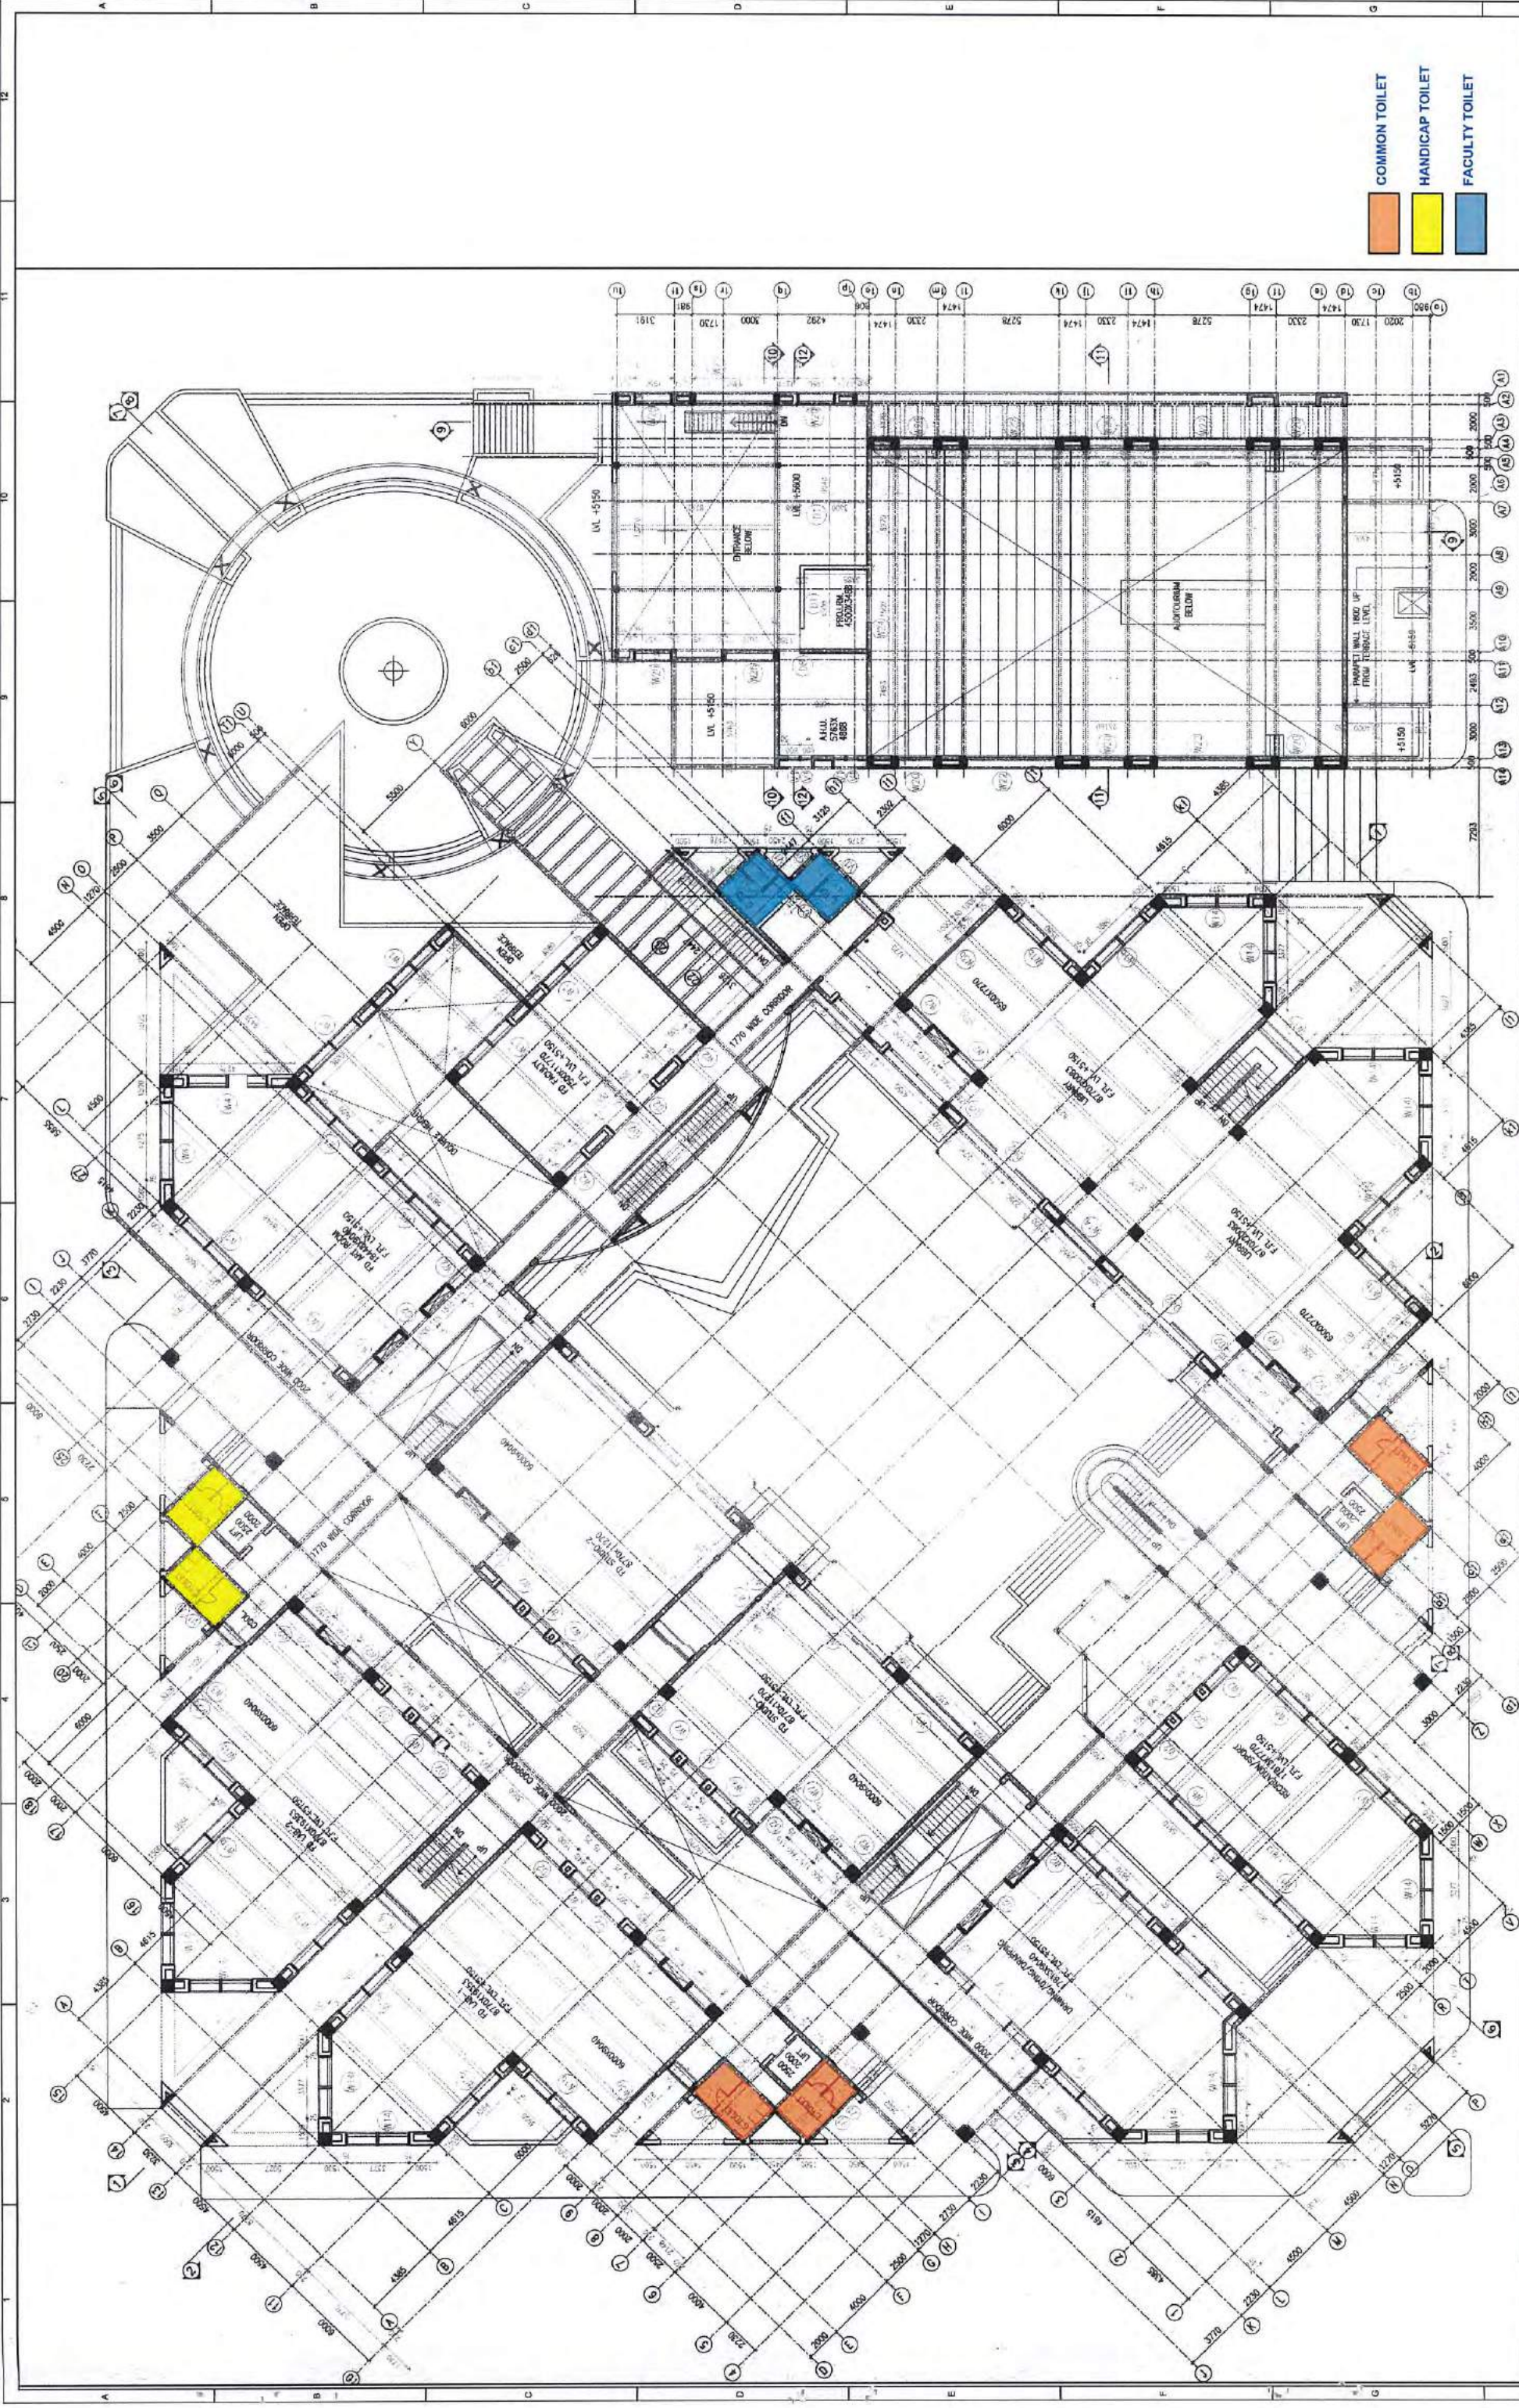

Project :

DEVELOPMENT OF FACULTY AREA AND RENOVATION OF CAMPUS WASHROOM & TD LABORATORY AT 3RD FLOOR AT MAIN BUILDING

Client :

NATIONAL INSTITUTE OF FASHION TECHNOLOGY, GANDHINAGAR

Drg. Title :

Renovation of Toilet Blocks  
Plan of First Floor Toilet

DATE :

07-08-2023

SCALE :

N.T.S.

DEALT BY :

SHOBHIT

CHECKED BY :

PMU

DRG NO. :


NIFT - AD - 2.19

NOTE :

JAG DESIGNERS PVT. LTD.  
(JAY AMBE GROUP)

ARCHITECTS-URBAN PLANNER-ENGINEERS-REG. VALIERS-PMC  
41/2 Sangathan Society, Opp: Sun Rise Park,  
A H M E D A B A D : 3 8 0 0 5 2  
Contact no. : + 91 9099902227, + 91 9875097499  
E-mail : info@jagdesigners.com, Web site : www.jagdesigners.com



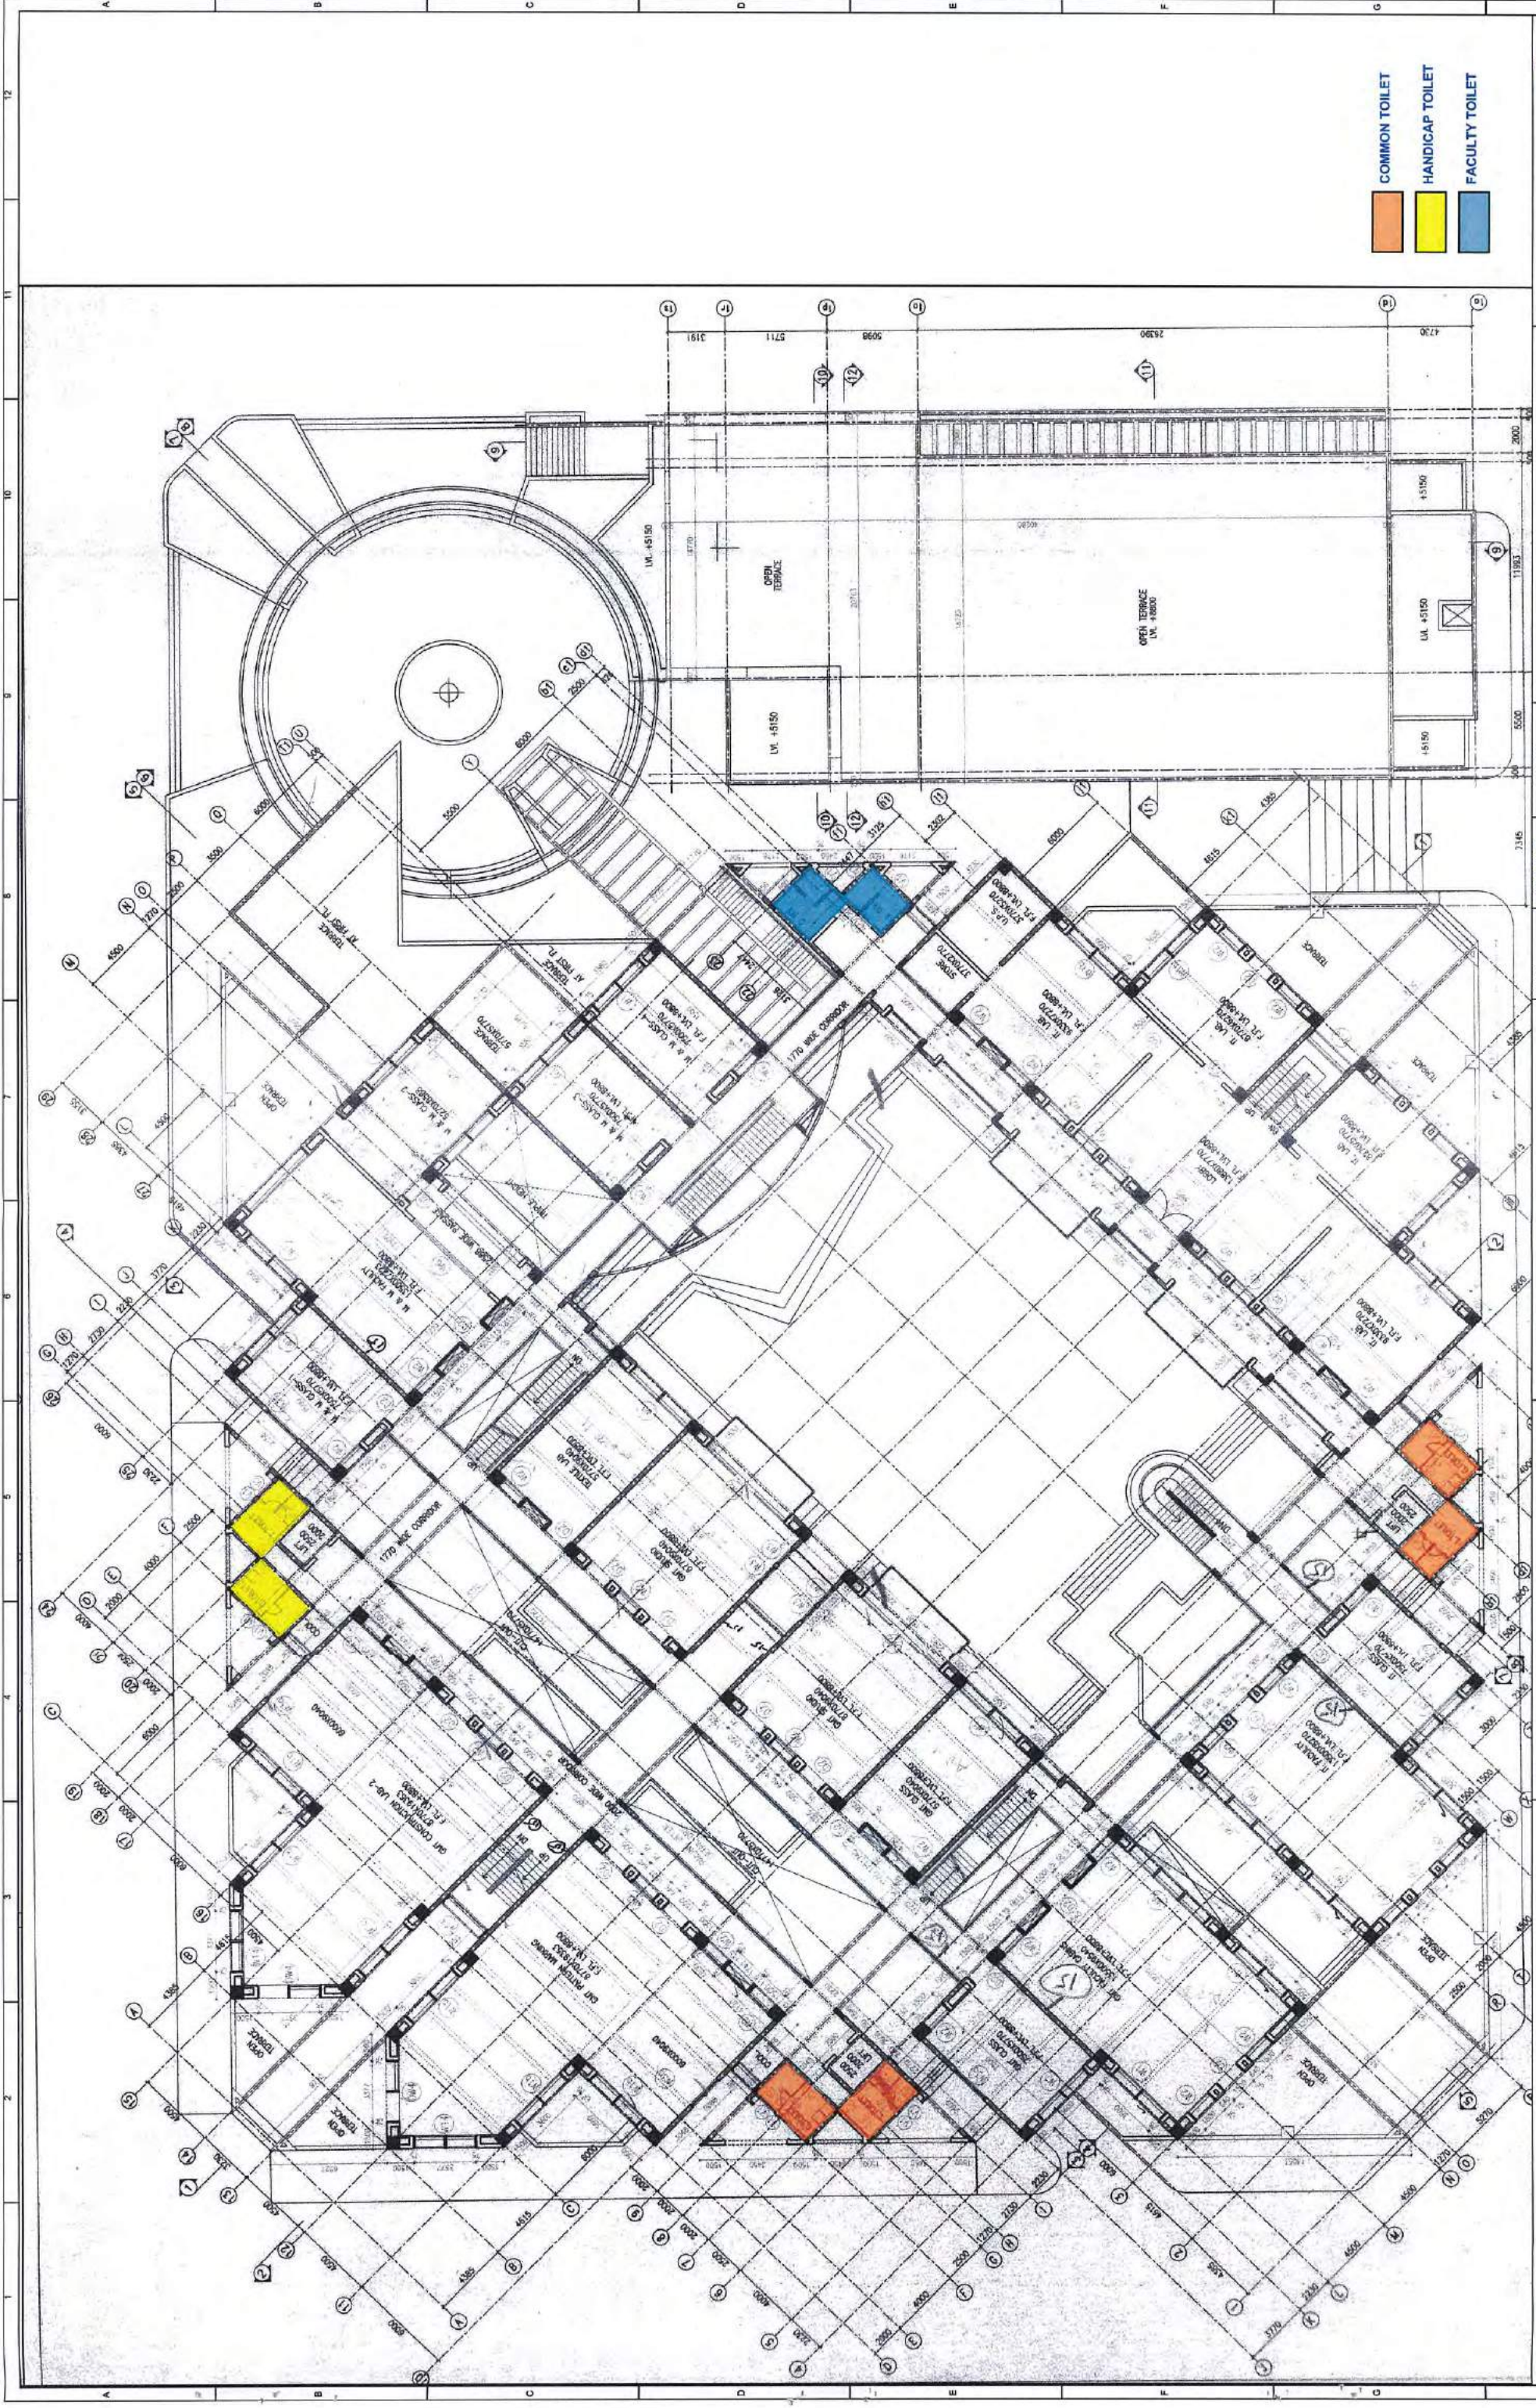

- COMMON TOILET
- HANDICAP TOILET
- FACULTY TOILET

**JAG DESIGNERS PVT. LTD.**  
(JAY ANBE GROUP)

ARCHITECTS/URBAN PLANNER/ENGINEERS/REG VALIERS-PWG  
41/2 Sangathan Society, Opp: Sun Rise Park,  
A H M E D A B A D : 3 8 0 0 5 2  
Contact no : + 91 900902227 + 91 987007499  
Email : info@jagdesigners.com Web site : www.jagdesigners.com

NOTE:	
DATE:	07-08-2023
SCALE:	N.T.S
DEALT BY:	SHOBHIT
CHECKED BY:	PMU
DRG.NO:	NIFT-AD-2.20
N	

**Drg. Title :**  
Renovation of Toilet Blocks at  
Second Floor


**Client :**  
NATIONAL INSTITUTE OF  
FASHION TECHNOLOGY,  
GANDHINAGAR

**Project :**  
DEVELOPMENT OF FACULTY AREA AND RENOVATION  
OF CAMPUS WASHROOM & TD LABORATORY AT 3RD  
FLOOR AT MAIN BUILDING







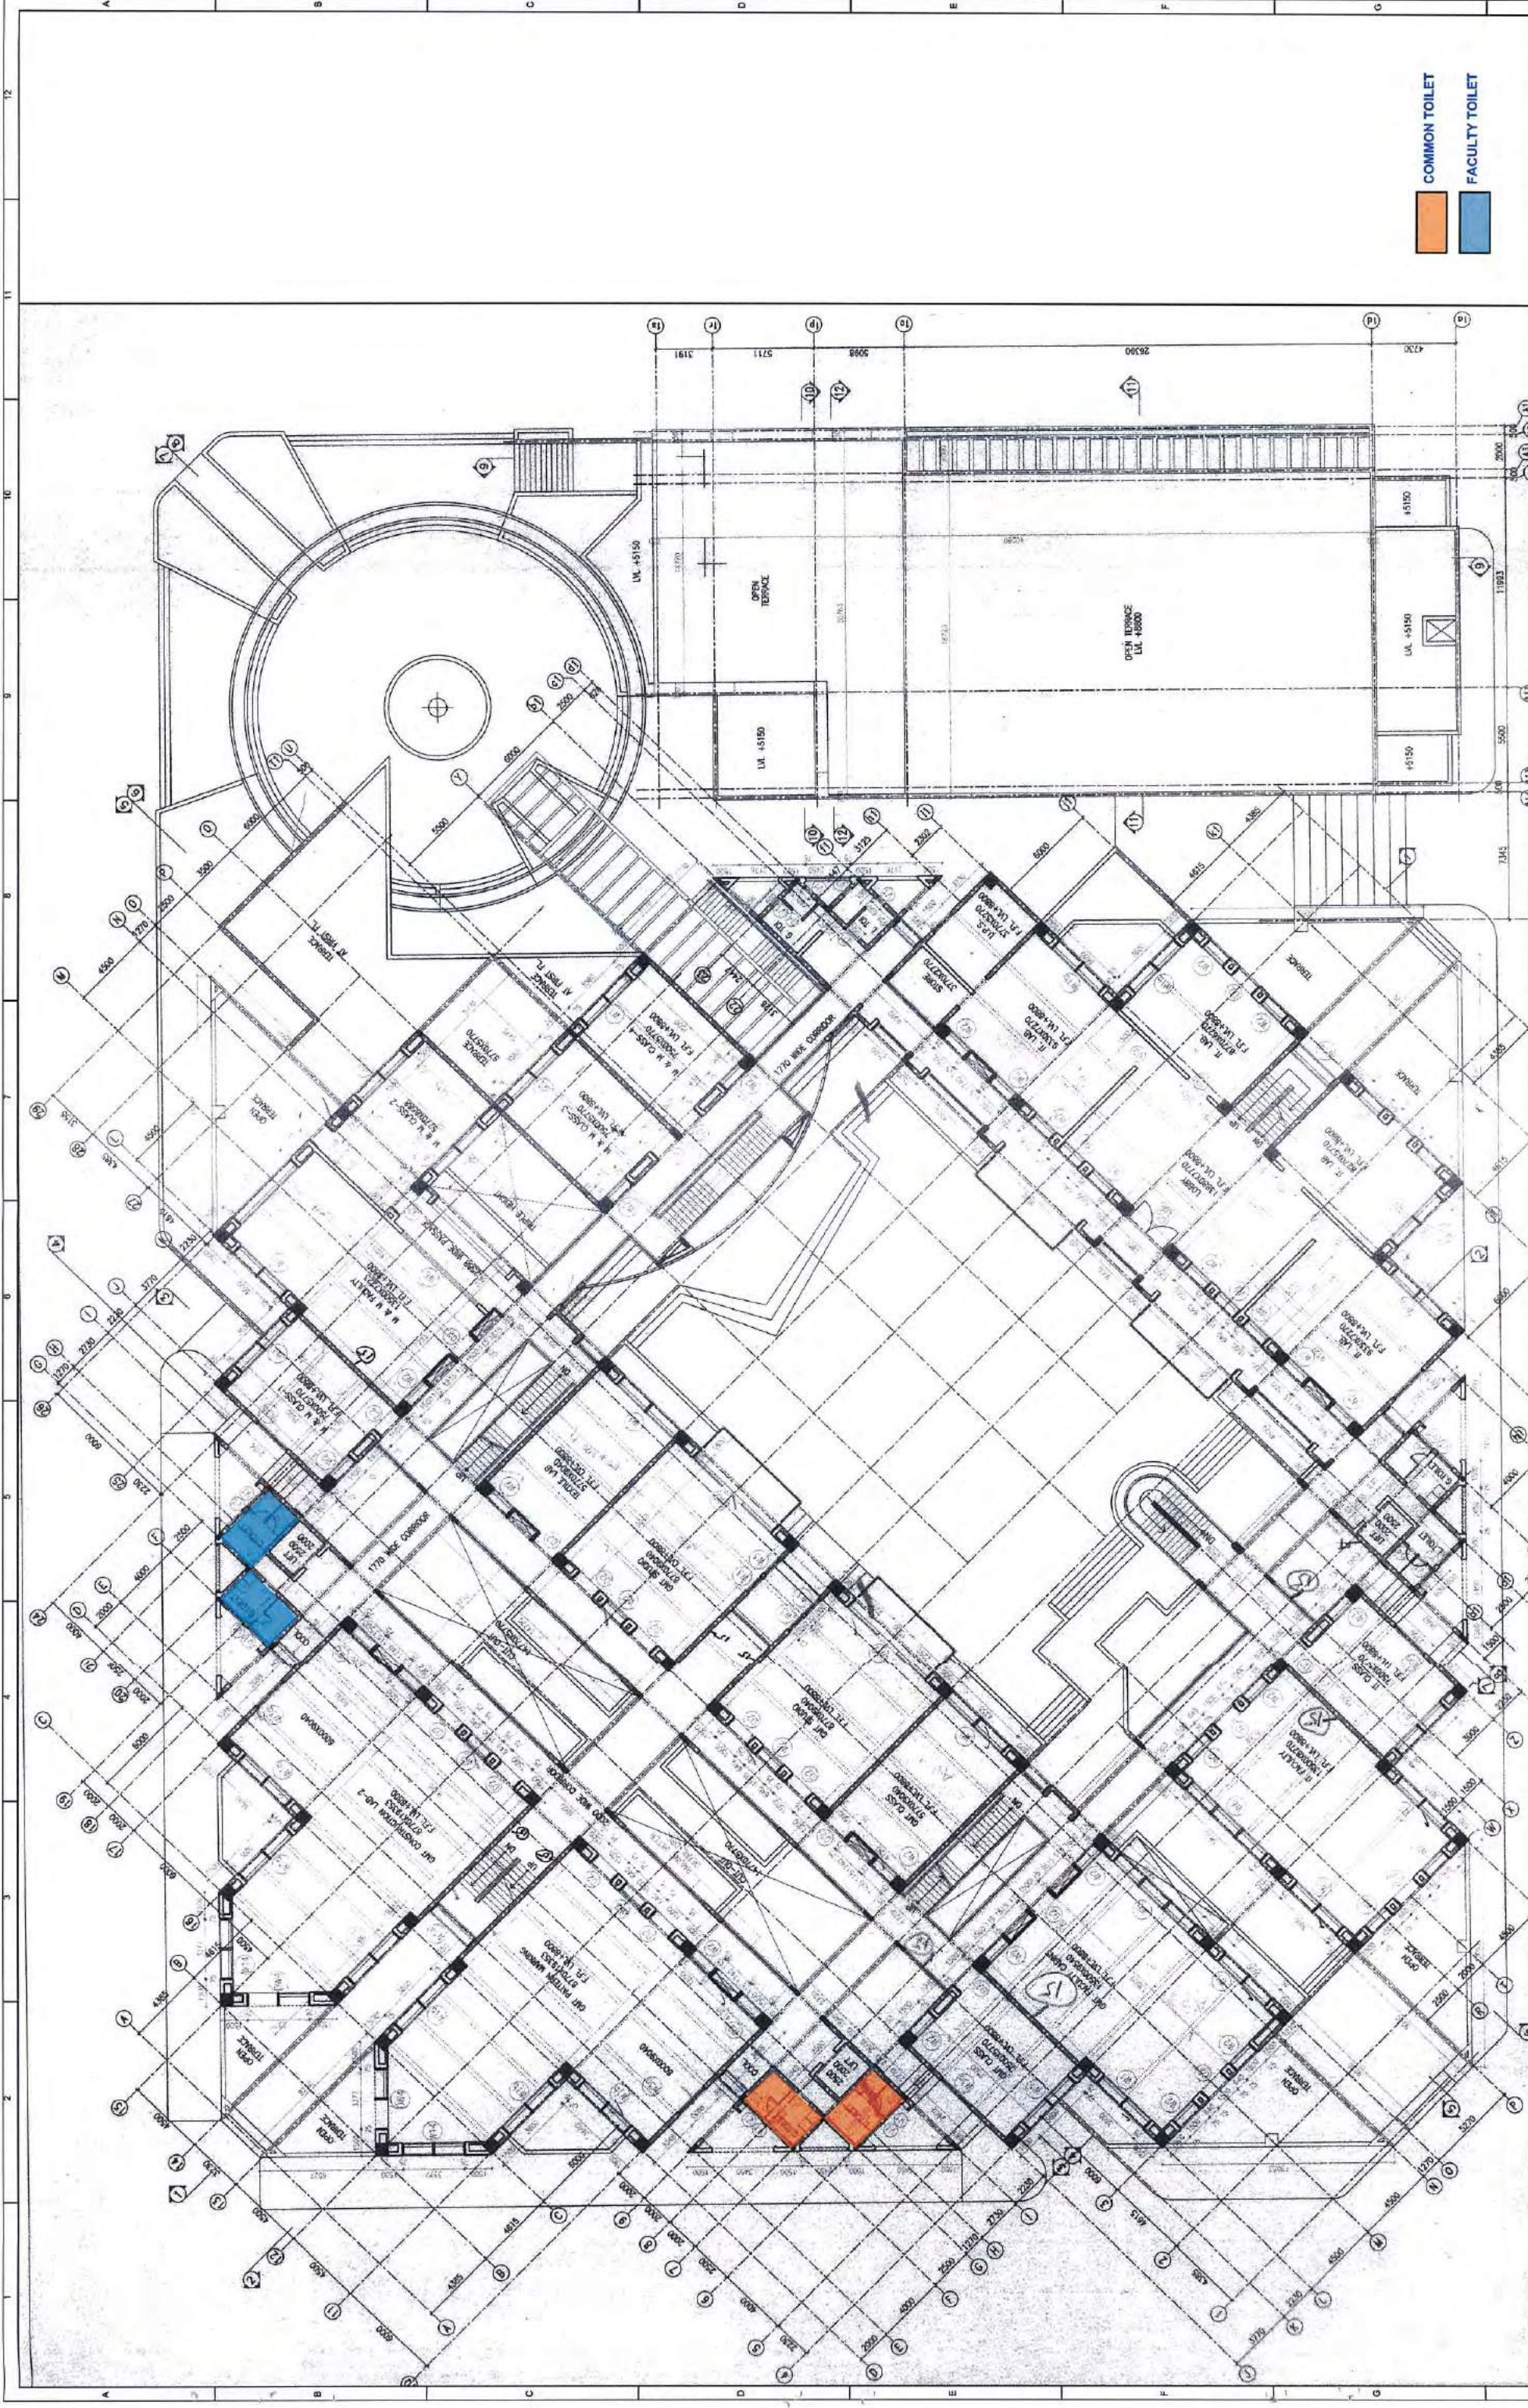

COMMON TOILET  
FACULTY TOILET

Project :

DEVELOPMENT OF FACULTY AREA AND RENOVATION OF CAMPUS WASHROOM & TD LABORATORY AT 3RD FLOOR AT MAIN BUILDING

Client :

NATIONAL INSTITUTE OF FASHION TECHNOLOGY, GANDHINAGAR

Org. Title :

Renovation of Toilet Blocks at Fourth Floor

DATE :

07-08-2023

SCALE :

N.T.S

DEALT BY :

SHOBHIT

CHECKED BY :

PMU


DRG NO. :

NIFT-AD - 2.22

NOTE :


JAG DESIGNERS PVT. LTD.  
(JAY AMBE GROUP)

ARCHITECTS-URBAN PLANNER-ENGINEERS-DESIGNERS-PMC  
41/2 Sangathan Society, Opp: Sun Rise Park,  
A H M E D A B A D : 3 8 0 0 5 2  
Contact No. : + 91 9059302227 + 91 9879307469  
Email : info@jagdesigners.com Web site : www.jagdesigners.com




DESIGNERS  
PVT. LTD.



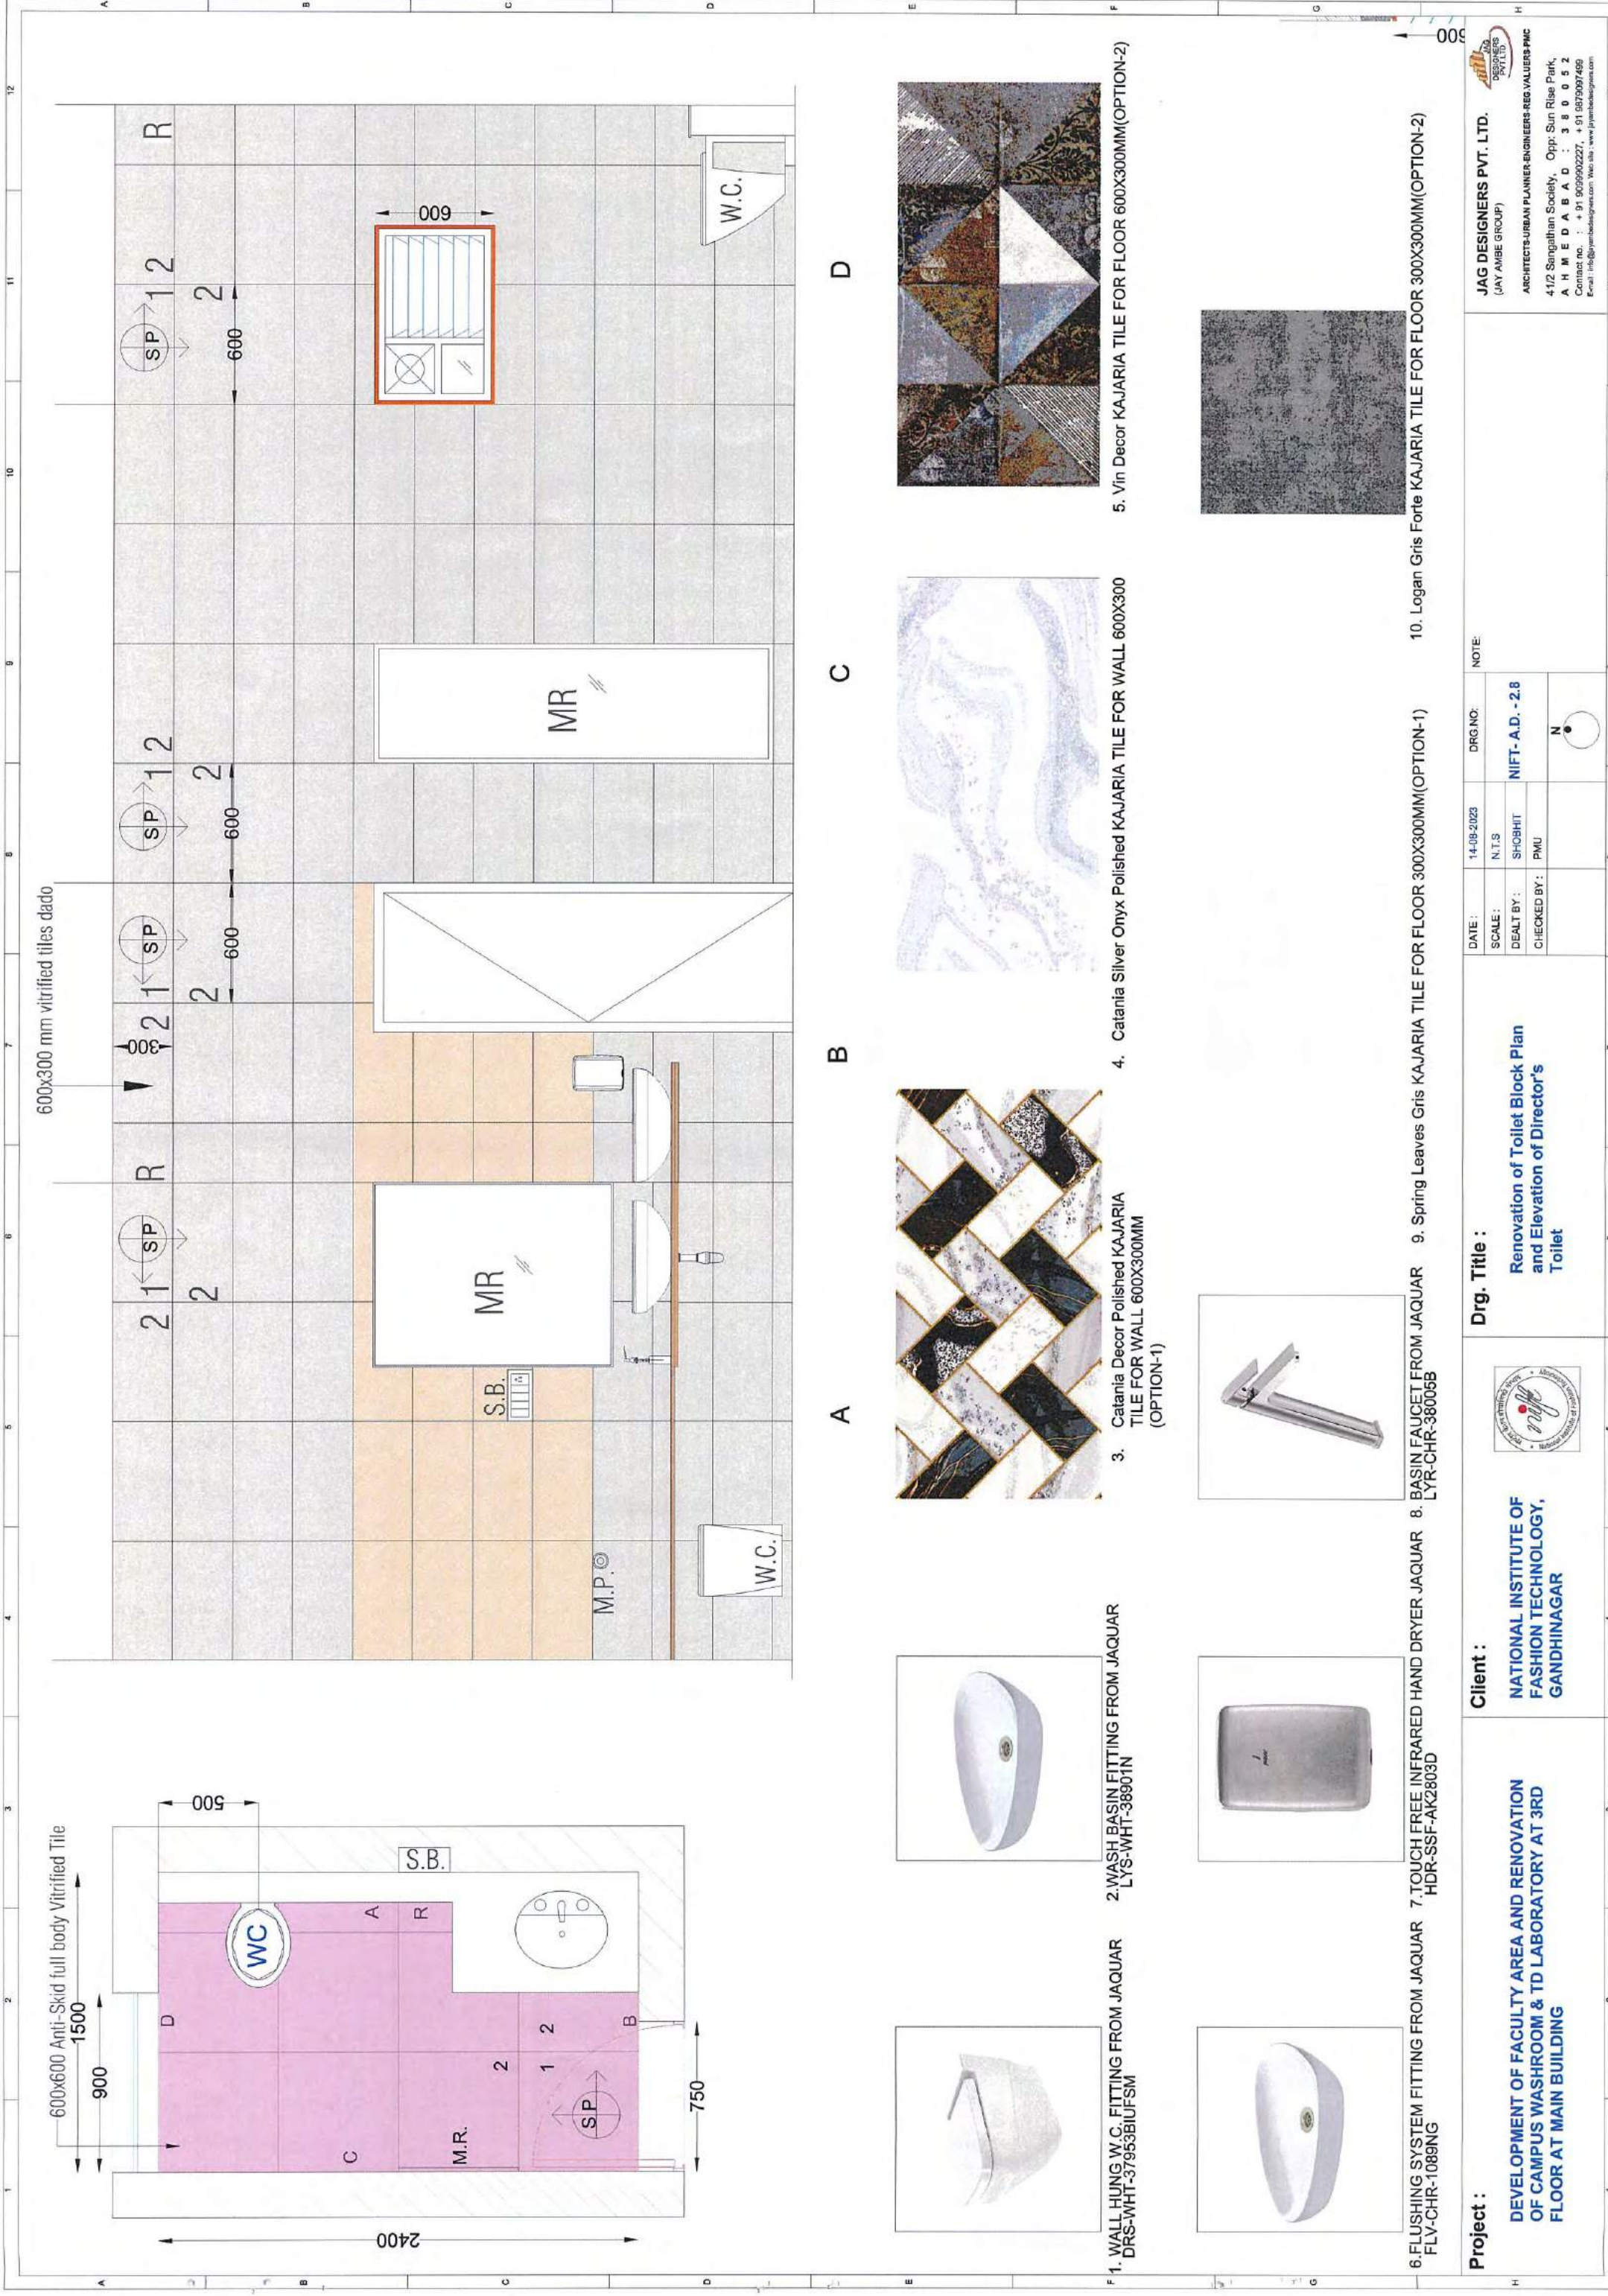




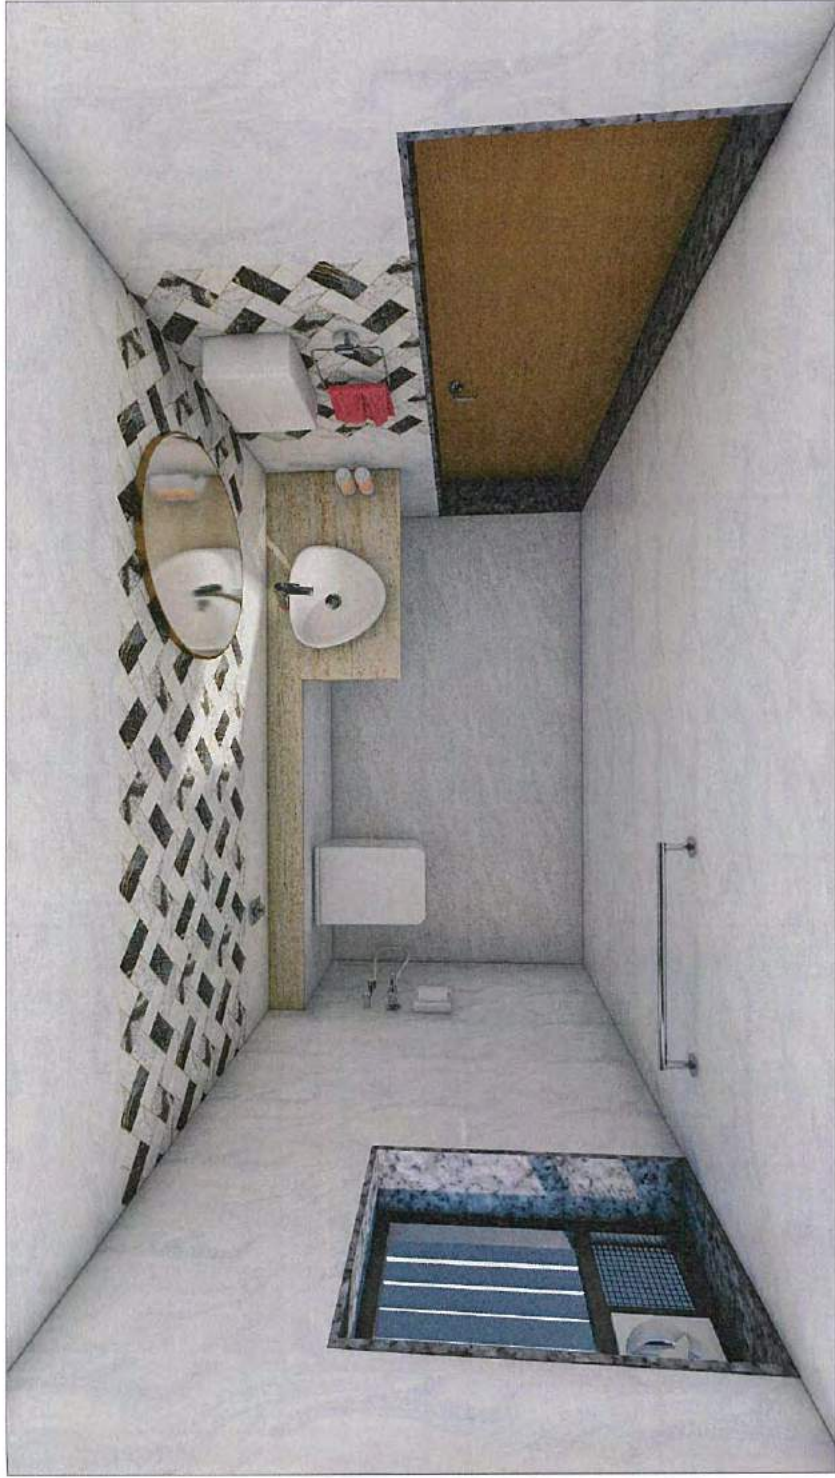

1. TOILET TOP VIEW OPTION 1



3. TOILET VIEW OPTION 1

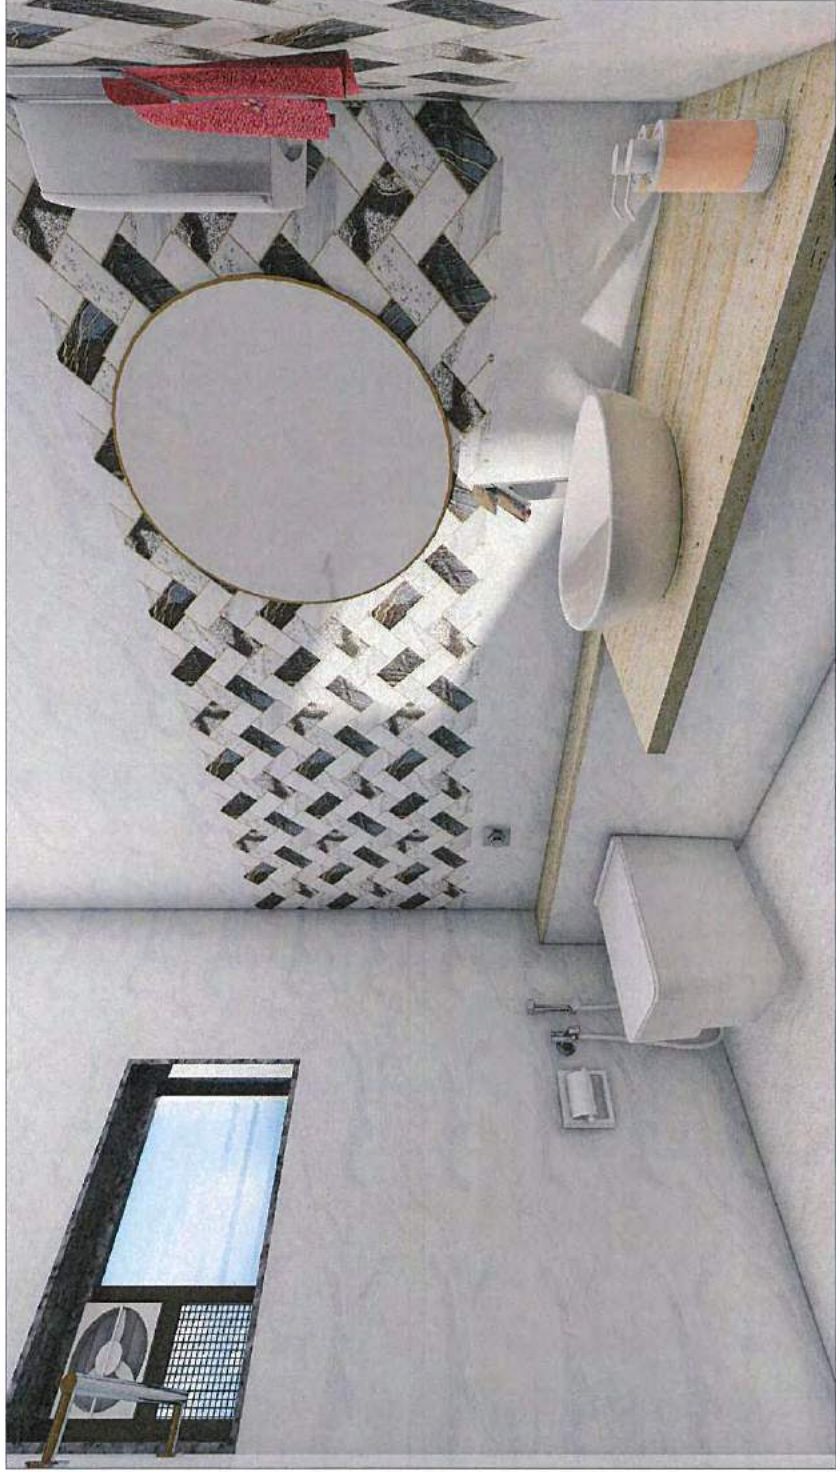


2. TOILET VIEW OPTION 1






4. TOILET TOP VIEW OPTION 2

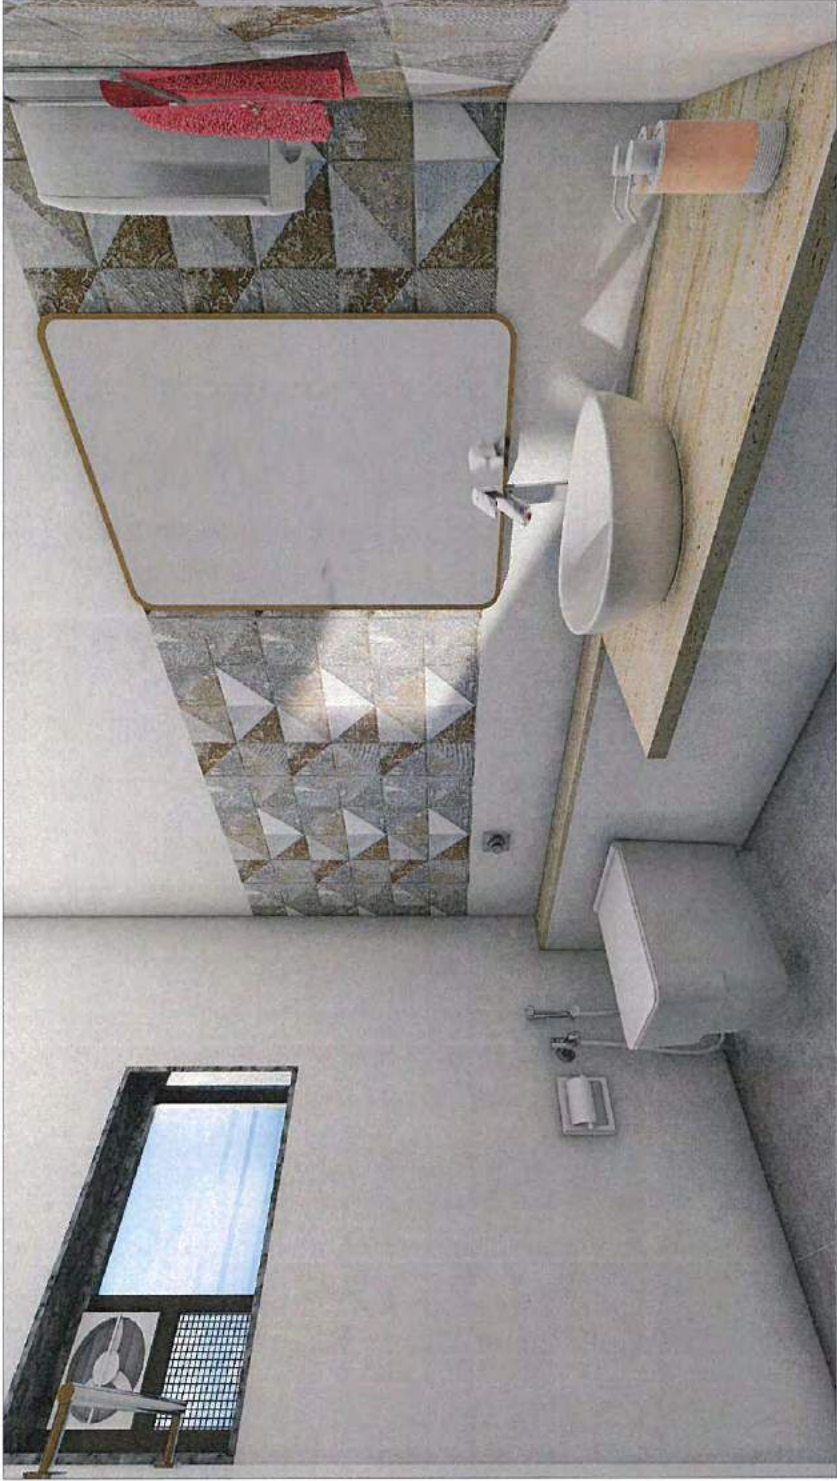


5. TOILET VIEW OPTION 2

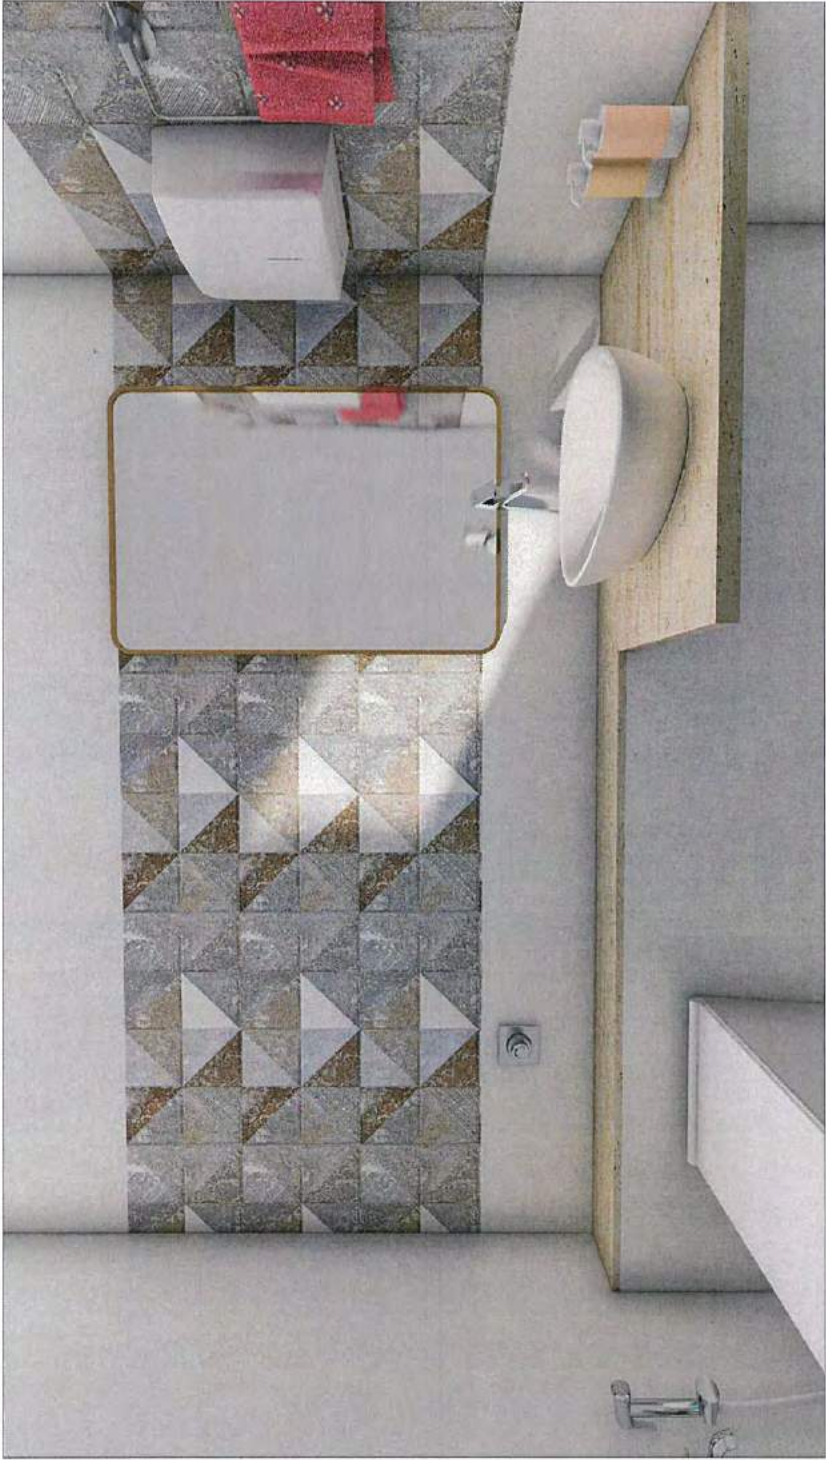

6. TOILET VIEW OPTION 2



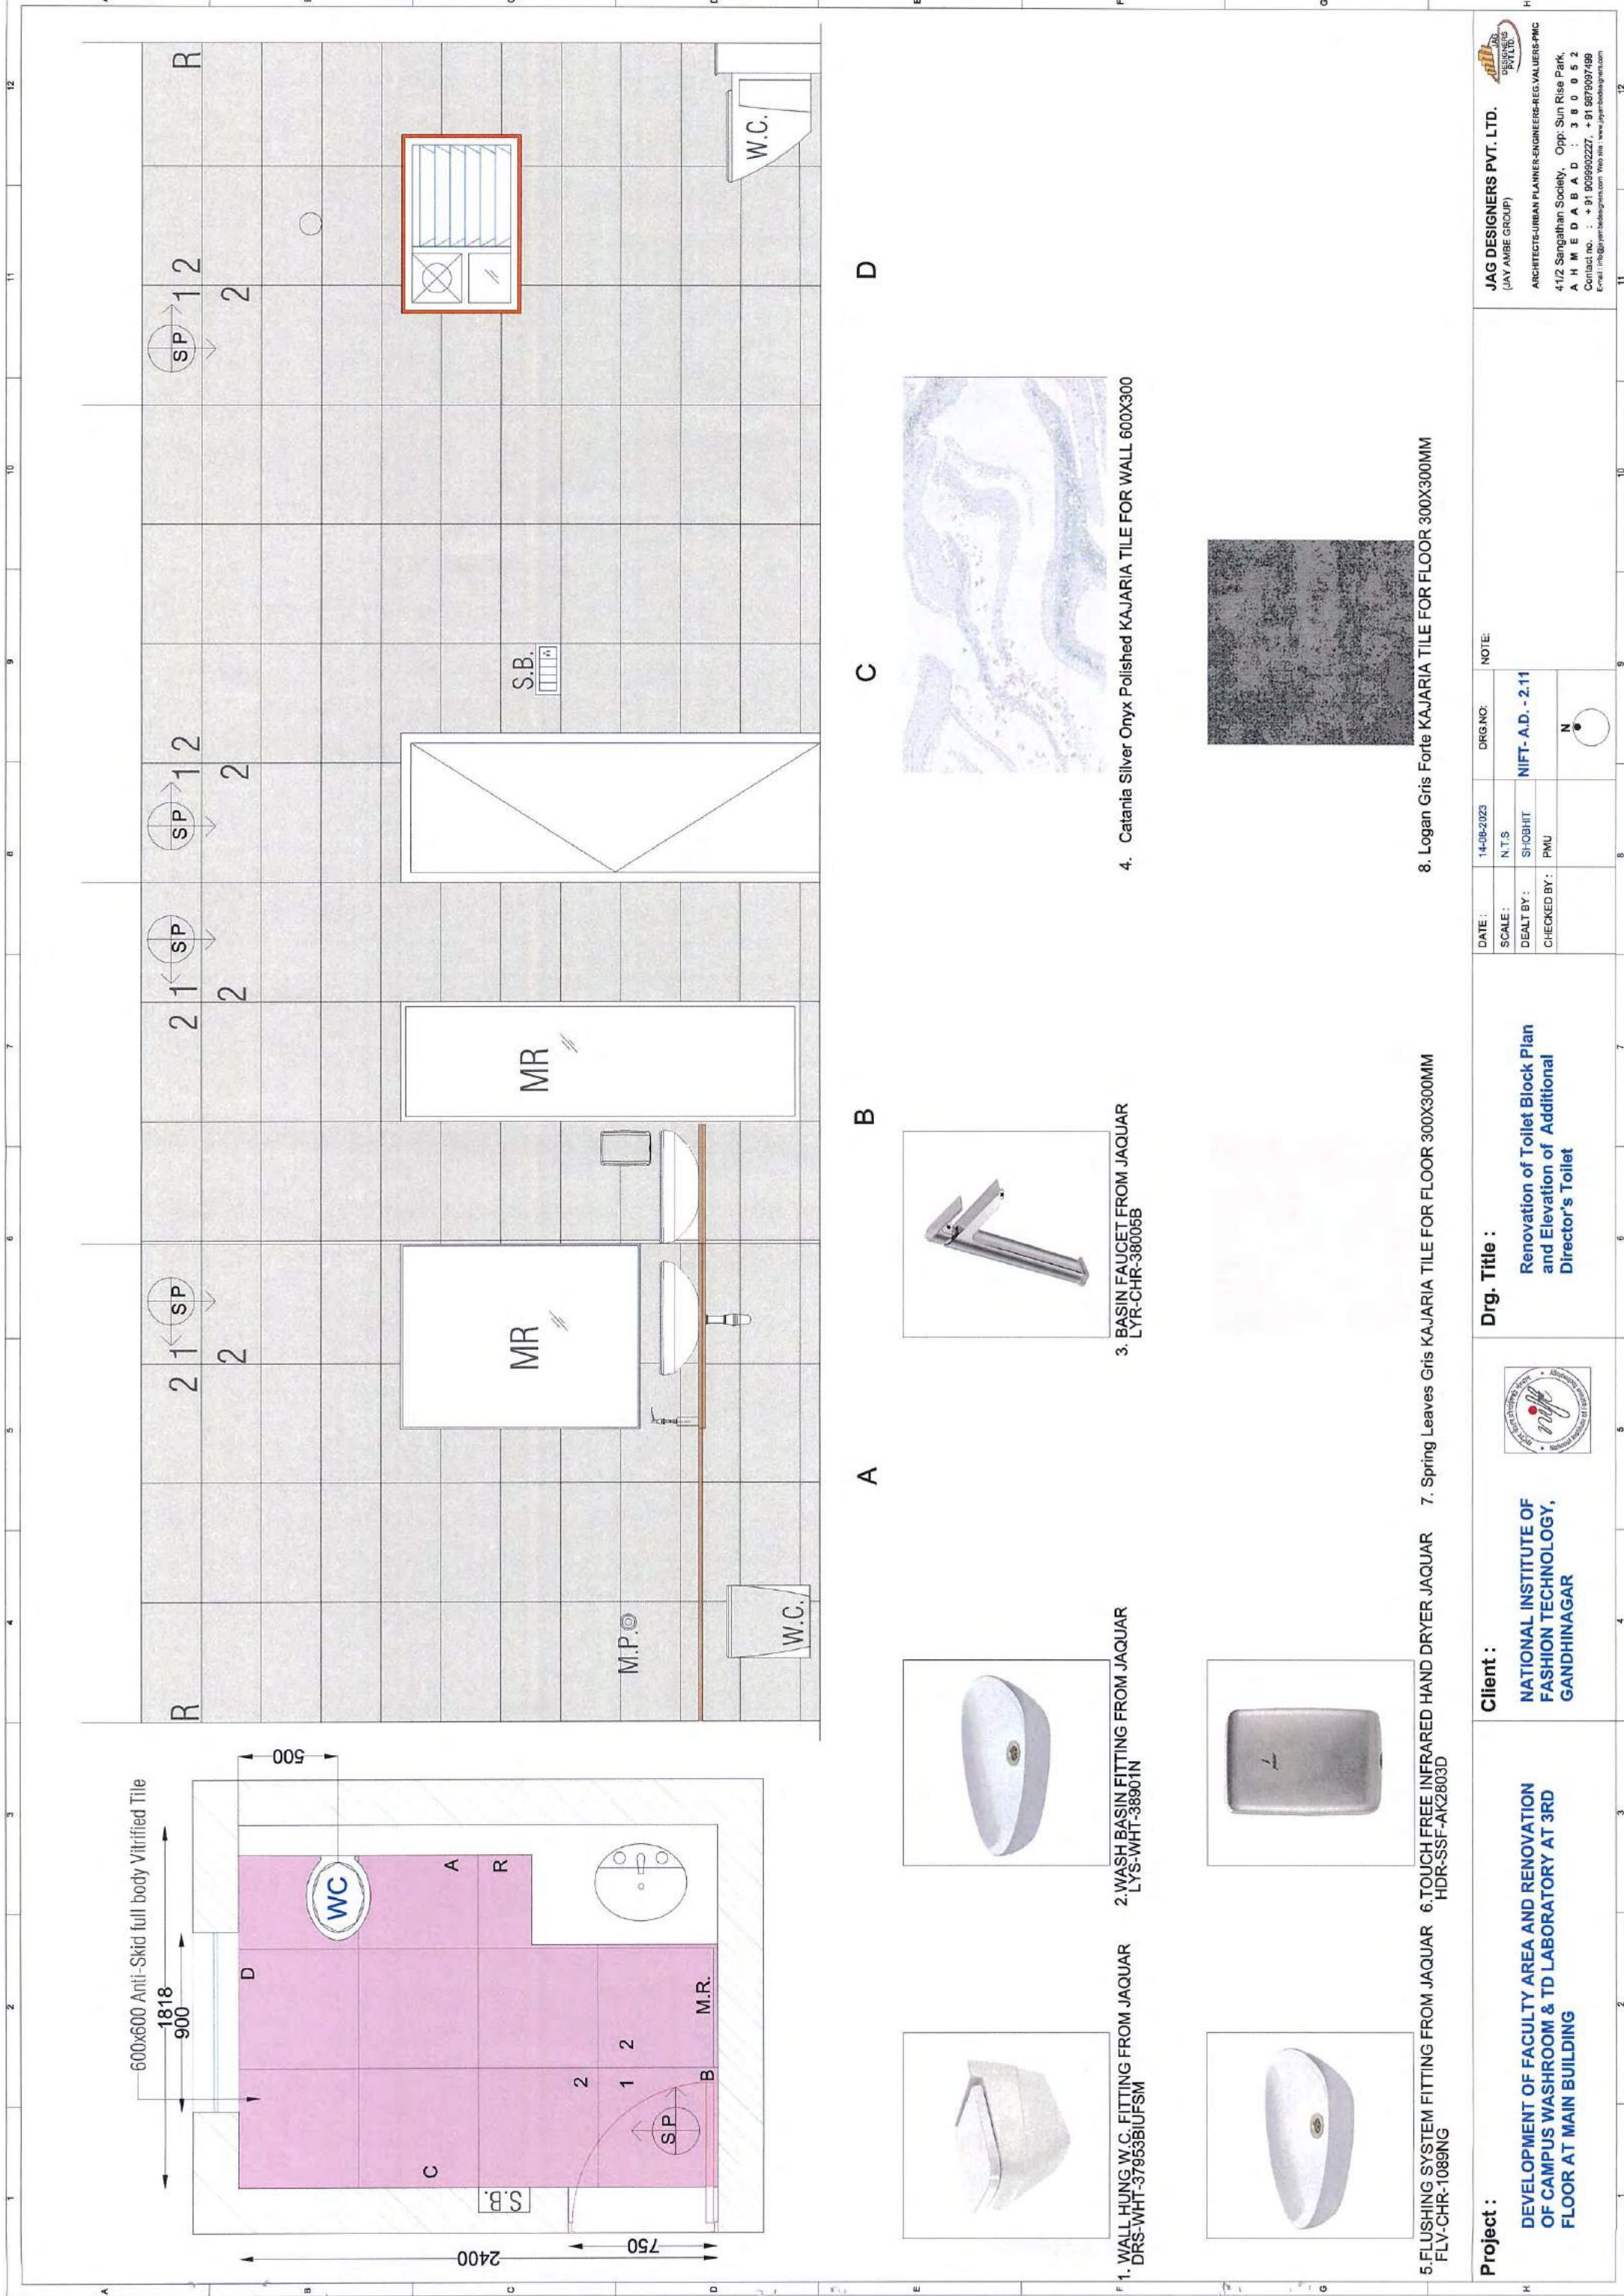

DATE :	14-08-2023	DRG.NO:		NOTE:	
SCALE :	N.T.S				
DEALT BY :	SHOBHIT				
CHECKED BY :	PMU				

**Drg. Title :**  
Renovation of Toilet Block Plan  
and Elevation of Additional  
Director's Toilet



**Client :**  
NATIONAL INSTITUTE OF  
FASHION TECHNOLOGY,  
GANDHINAGAR

**Project :**  
DEVELOPMENT OF FACULTY AREA AND RENOVATION  
OF CAMPUS WASHROOM & TD LABORATORY AT 3RD  
FLOOR AT MAIN BUILDING

4. Catania Silver Onyx Polished KAJARIA TILE FOR WALL 600X300



3. BASIN FAUCET FROM JAQUAR  
LYR-CHR-38005B



2. WASH BASIN FITTING FROM JAQUAR  
LYS-WHT-38901N



1. WALL HUNG W.C. FITTING FROM JAQUAR  
DRS-WHT-37953BIJFSM



8. Logan Gris Forte KAJARIA TILE FOR FLOOR 300X300MM



7. Spring Leaves Gris KAJARIA TILE FOR FLOOR 300X300MM



6. TOUCH FREE INFRARED HAND DRYER JAQUAR  
HDR-SSF-AK2803D




5. FLUSHING SYSTEM FITTING FROM JAQUAR  
FLY-CHR-1089NG










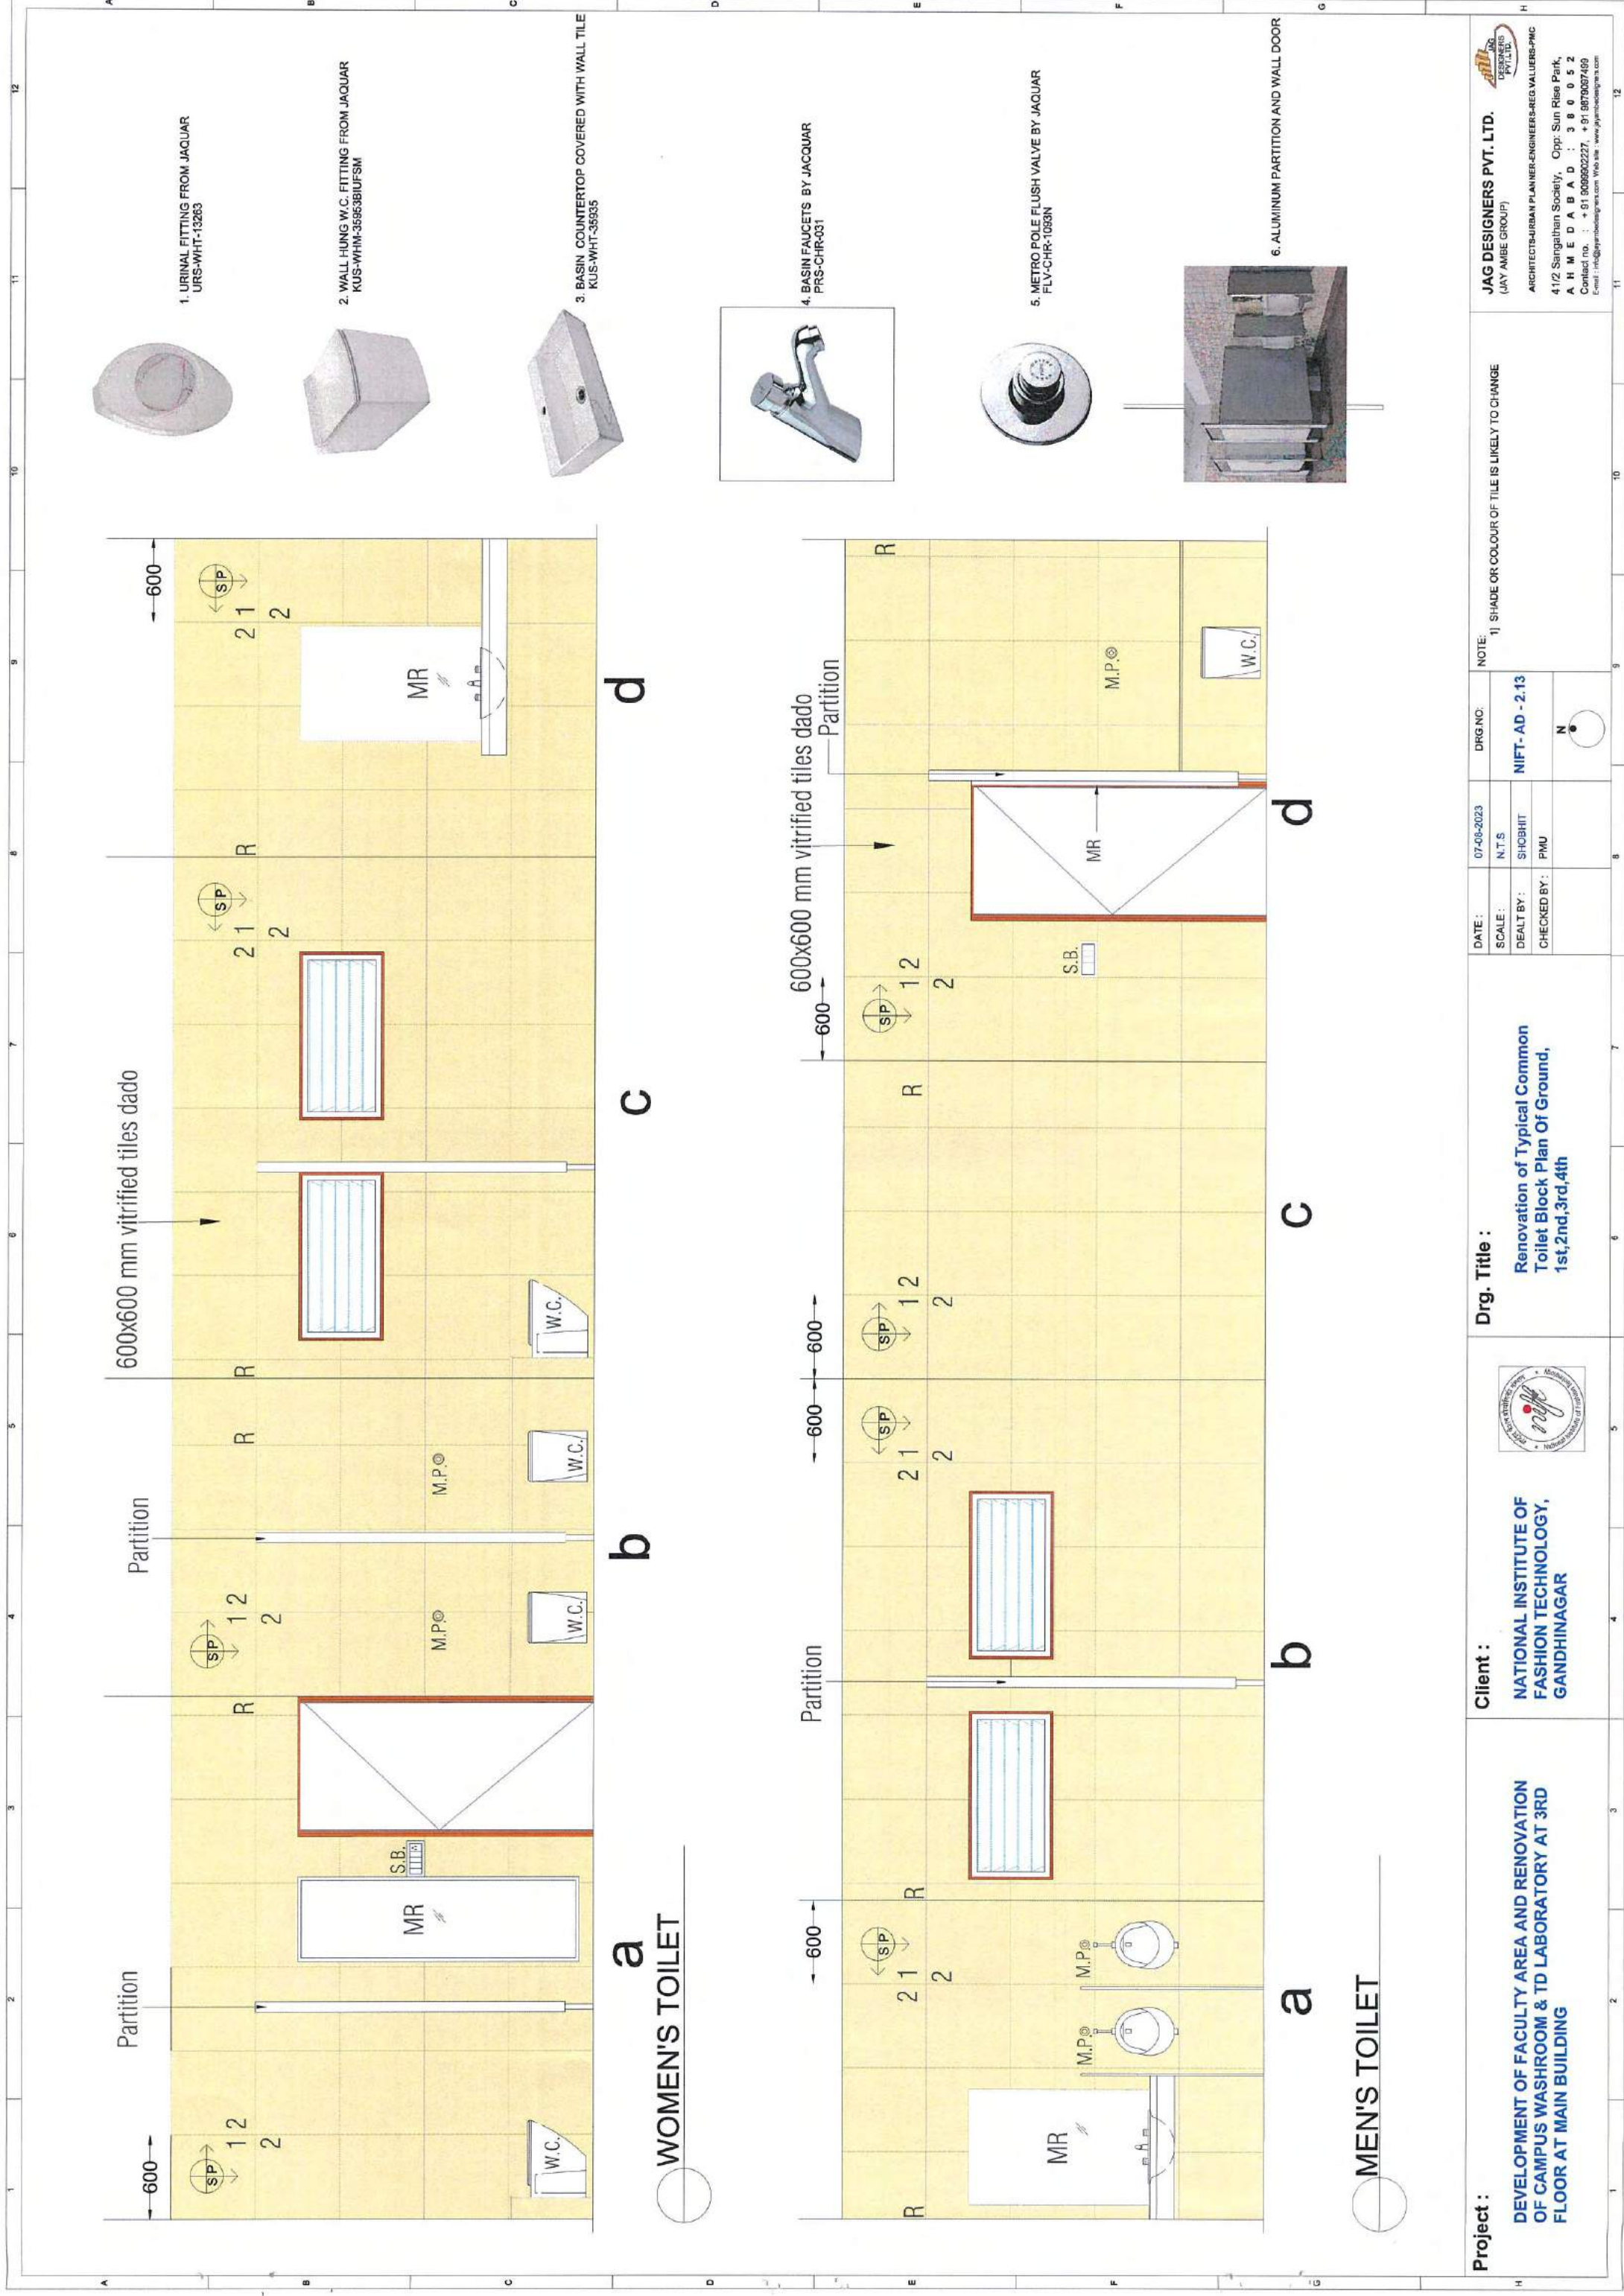

<b>Project :</b> DEVELOPMENT OF FACULTY AREA AND RENOVATION OF CAMPUS WASHROOM & TD LABORATORY AT 3RD FLOOR AT MAIN BUILDING	<b>Client :</b> NATIONAL INSTITUTE OF FASHION TECHNOLOGY, GANDHINAGAR	<b>Drg. Title :</b> Renovation of Typical Common Toilet Block Plan Of Ground, 1st,2nd,3rd,4th	DATE : 07-06-2023 SCALE : N.T.S. DEALT BY : SHOBHIT CHECKED BY : PMU	DRG.NO : NIPT-AD - 2.13	NOTE : 1) SHADE OR COLOUR OF TILE IS LIKELY TO CHANGE	<b>JAG DESIGNERS PVT. LTD.</b> (JAY AMBE GROUP) ARCHITECTS/URBAN PLANNER-ENGINEERS-REG VALUERS-PWC 41/2 Sangathan Society, Opp: Sun Rise Park, A H M E D A B A D : 3 8 0 0 5 2 Contact no : + 91 909802227 + 91 987007469 Email : info@jagdesigners.com Web site : www.jagdesigners.com
---	--	--	---	----------------------------	--	---



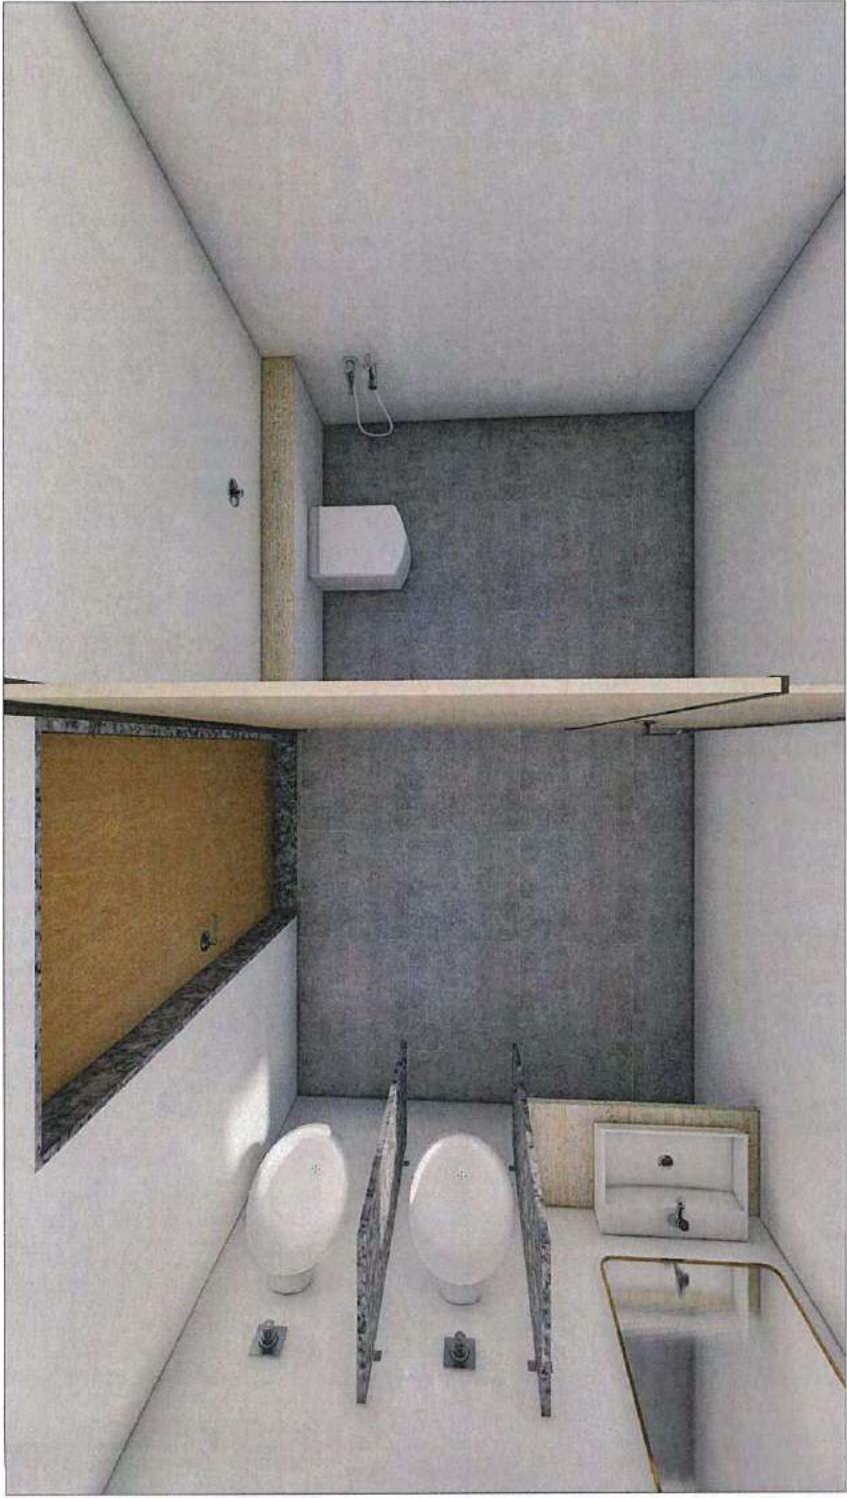

1. MEN'S TOILET TOP VIEW



3. MEN'S TOILET VIEW



2. MEN'S TOILET VIEW

Project :

DEVELOPMENT OF FACULTY AREA AND RENOVATION  
OF CAMPUS WASHROOM & TD LABORATORY AT 3RD  
FLOOR AT MAIN BUILDING

Client :

NATIONAL INSTITUTE OF  
FASHION TECHNOLOGY,  
GANDHINAGAR



Drg. Title :

Renovation of Typical Common  
Toilet Block View of Men's  
Toilet

DATE :

07-09-2023

SCALE :

N.T.S

DEALT BY :

SHOBHIT

CHECKED BY :

PMU

DRG.NO.:

NIFT-AD - 2.14

NOTE:

1) SHADE OR COLOUR OF TILE IS LIKELY TO CHANGE

JAG DESIGNERS PVT. LTD.  
(JAY AMBE GROUP)

ARCHITECTS-JIRIAN PLAN-HER-ENGINEERS-REG-VALUERS-FMC  
41/2 Sangathan Society, Opp: Sun Rise Park,  
A H M E D A B A D : 3 8 0 0 5 2  
Contact no. : + 91 909920227 + 91 9875097499  
E-mail : info@jagdesigners.com Web site : www.jagdesigners.com





1. WOMEN'S TOILET TOP VIEW



2. WOMEN'S TOILET VIEW



3. WOMEN'S TOILET VIEW

Project :

DEVELOPMENT OF FACULTY AREA AND RENOVATION  
OF CAMPUS WASHROOM & TD LABORATORY AT 3RD  
FLOOR AT MAIN BUILDING

Client :

NATIONAL INSTITUTE OF  
FASHION TECHNOLOGY,  
GANDHINAGAR



Drg. Title :

Renovation of Typical Common  
Toilet Block View of Women's  
Toilet

DATE :

07-08-2023

SCALE :

N.T.S

DEALT BY :

SHOBHIT

CHECKED BY :

PMU

DRG NO.:

NIFT-AD - 2.15


NOTE:

1) SHADE OR COLOUR OF TILE IS LIKELY TO CHANGE


JAG DESIGNERS PVT. LTD.  
(JAY AMBE GROUP)

ARCHITECTS-URBAN PLANNER-ENGINEERS-REG. VALUERS-PMC  
41/2 Sangathan Society, Opp: Sun Rise Park,  
A H M E D A B A D : 3 8 0 0 5 2  
Contact no : + 91 9089022277 + 91 9875037499  
Email : info@jagdesigners.com Website : www.jagdesigners.com



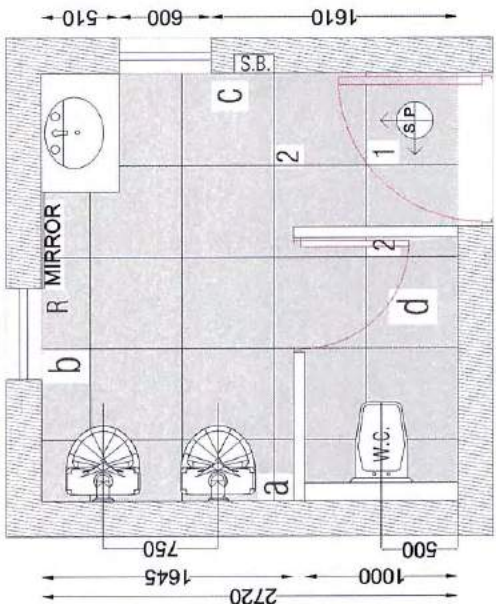


MEN'S TOILET PLAN

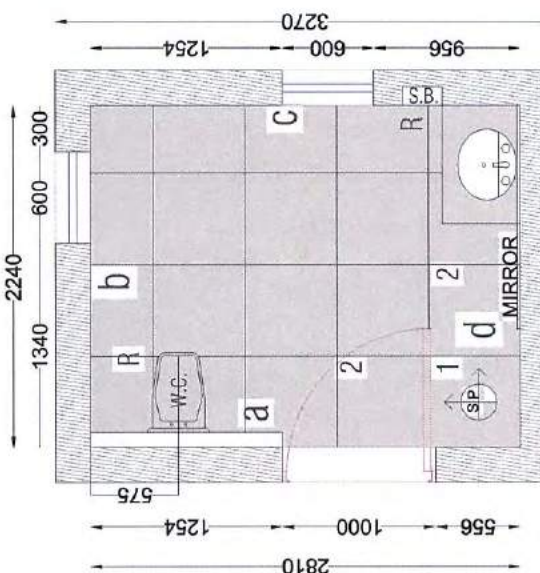


WOMEN'S TOILET PLAN

LEGEND	
W.C.	WATER CLOSET
S.B.	SWITCH BOARD
W.B.	WASH BASIN
S.P.	STARTING POINT
M.P.	METRO POLE
M.R.	MIRROR

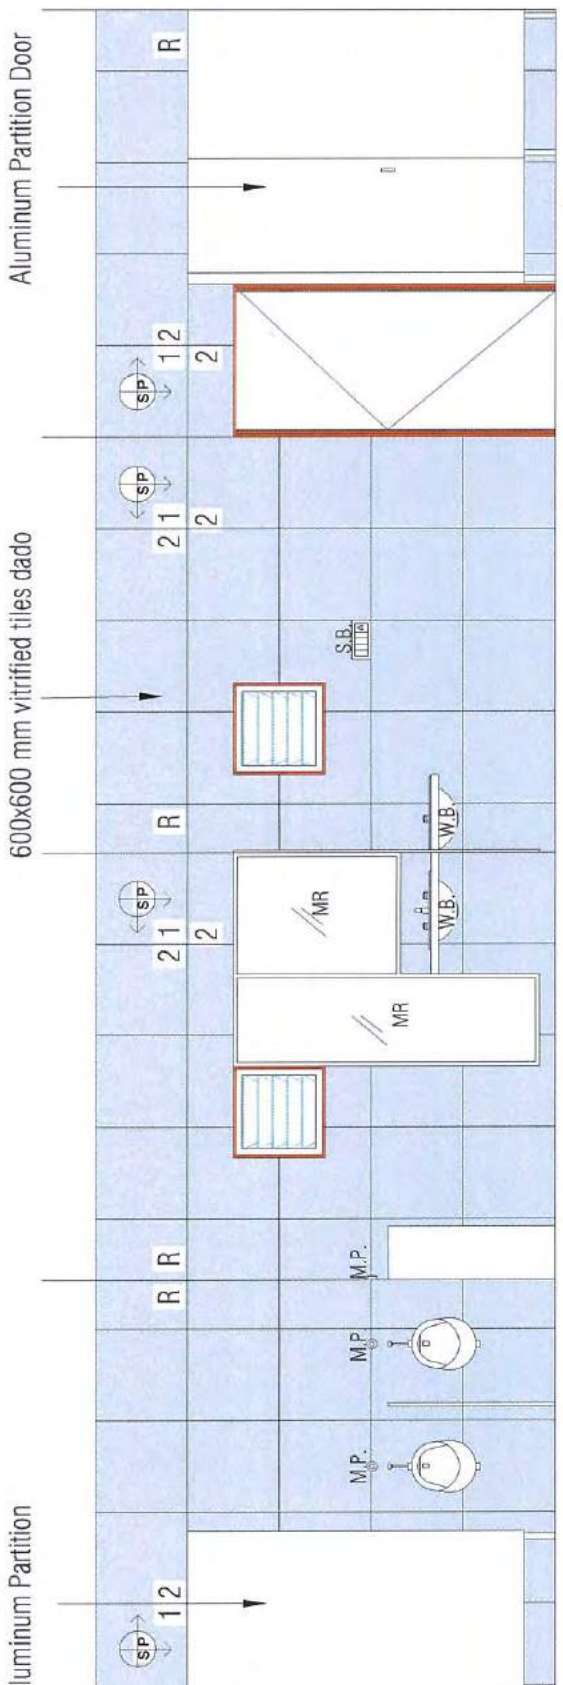

MEN'S TOILET ELEVATION

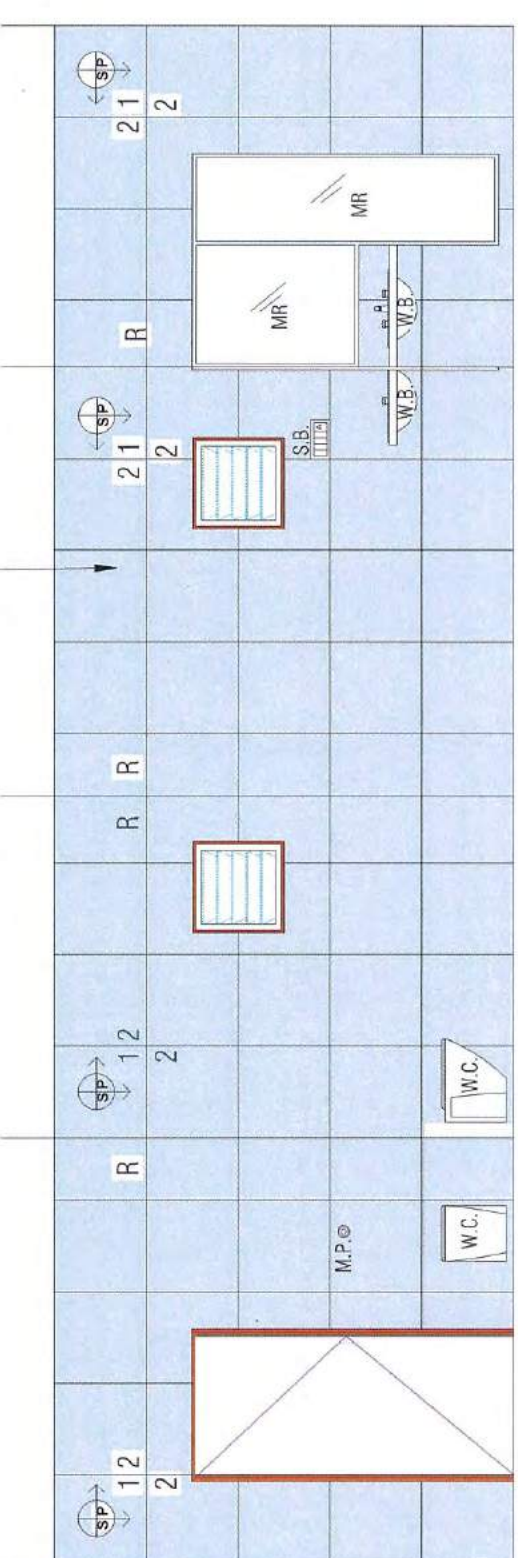

WOMEN'S TOILET ELEVATION



1. Logan Gris Forte FOR FLOOR 600X600MM 2. Wine Wood Polished Full Body  
Anti-Skid Full Body Vitrified tile Vitrified Dado Tile 600X600



**Project :** DEVELOPMENT OF FACULTY AREA AND RENOVATION OF CAMPUS WASHROOM & TD LABORATORY AT 3RD FLOOR AT MAIN BUILDING

**Client :** NATIONAL INSTITUTE OF FASHION TECHNOLOGY, GANDHINAGAR


**Drg. Title :** Renovation of Typical Toilet Block Plan of Faculty Toilet

**DATE :** 07-08-2023  
**SCALE :** N.T.S.  
**DEALT BY :** SHOBHIT  
**CHECKED BY :** PMU

**NOTE :** 1) SHADE OR COLOUR OF TILE IS LIKELY TO CHANGE

**JAG DESIGNERS PVT. LTD.**  
(JAY AMBE GROUP)  
ARCHITECTS-JRIBAN PLANNER-ENGINEERS-REG VALUERS-PMC  
41/2 Sangathan Society, Opp: Sun Rise Park,  
A H M E D A B A D : 3 8 0 0 5 2  
Contact No. : + 91 909902227, + 91 9875097499  
Email: info@jagdesigners.com Web site: www.jagdesigners.com



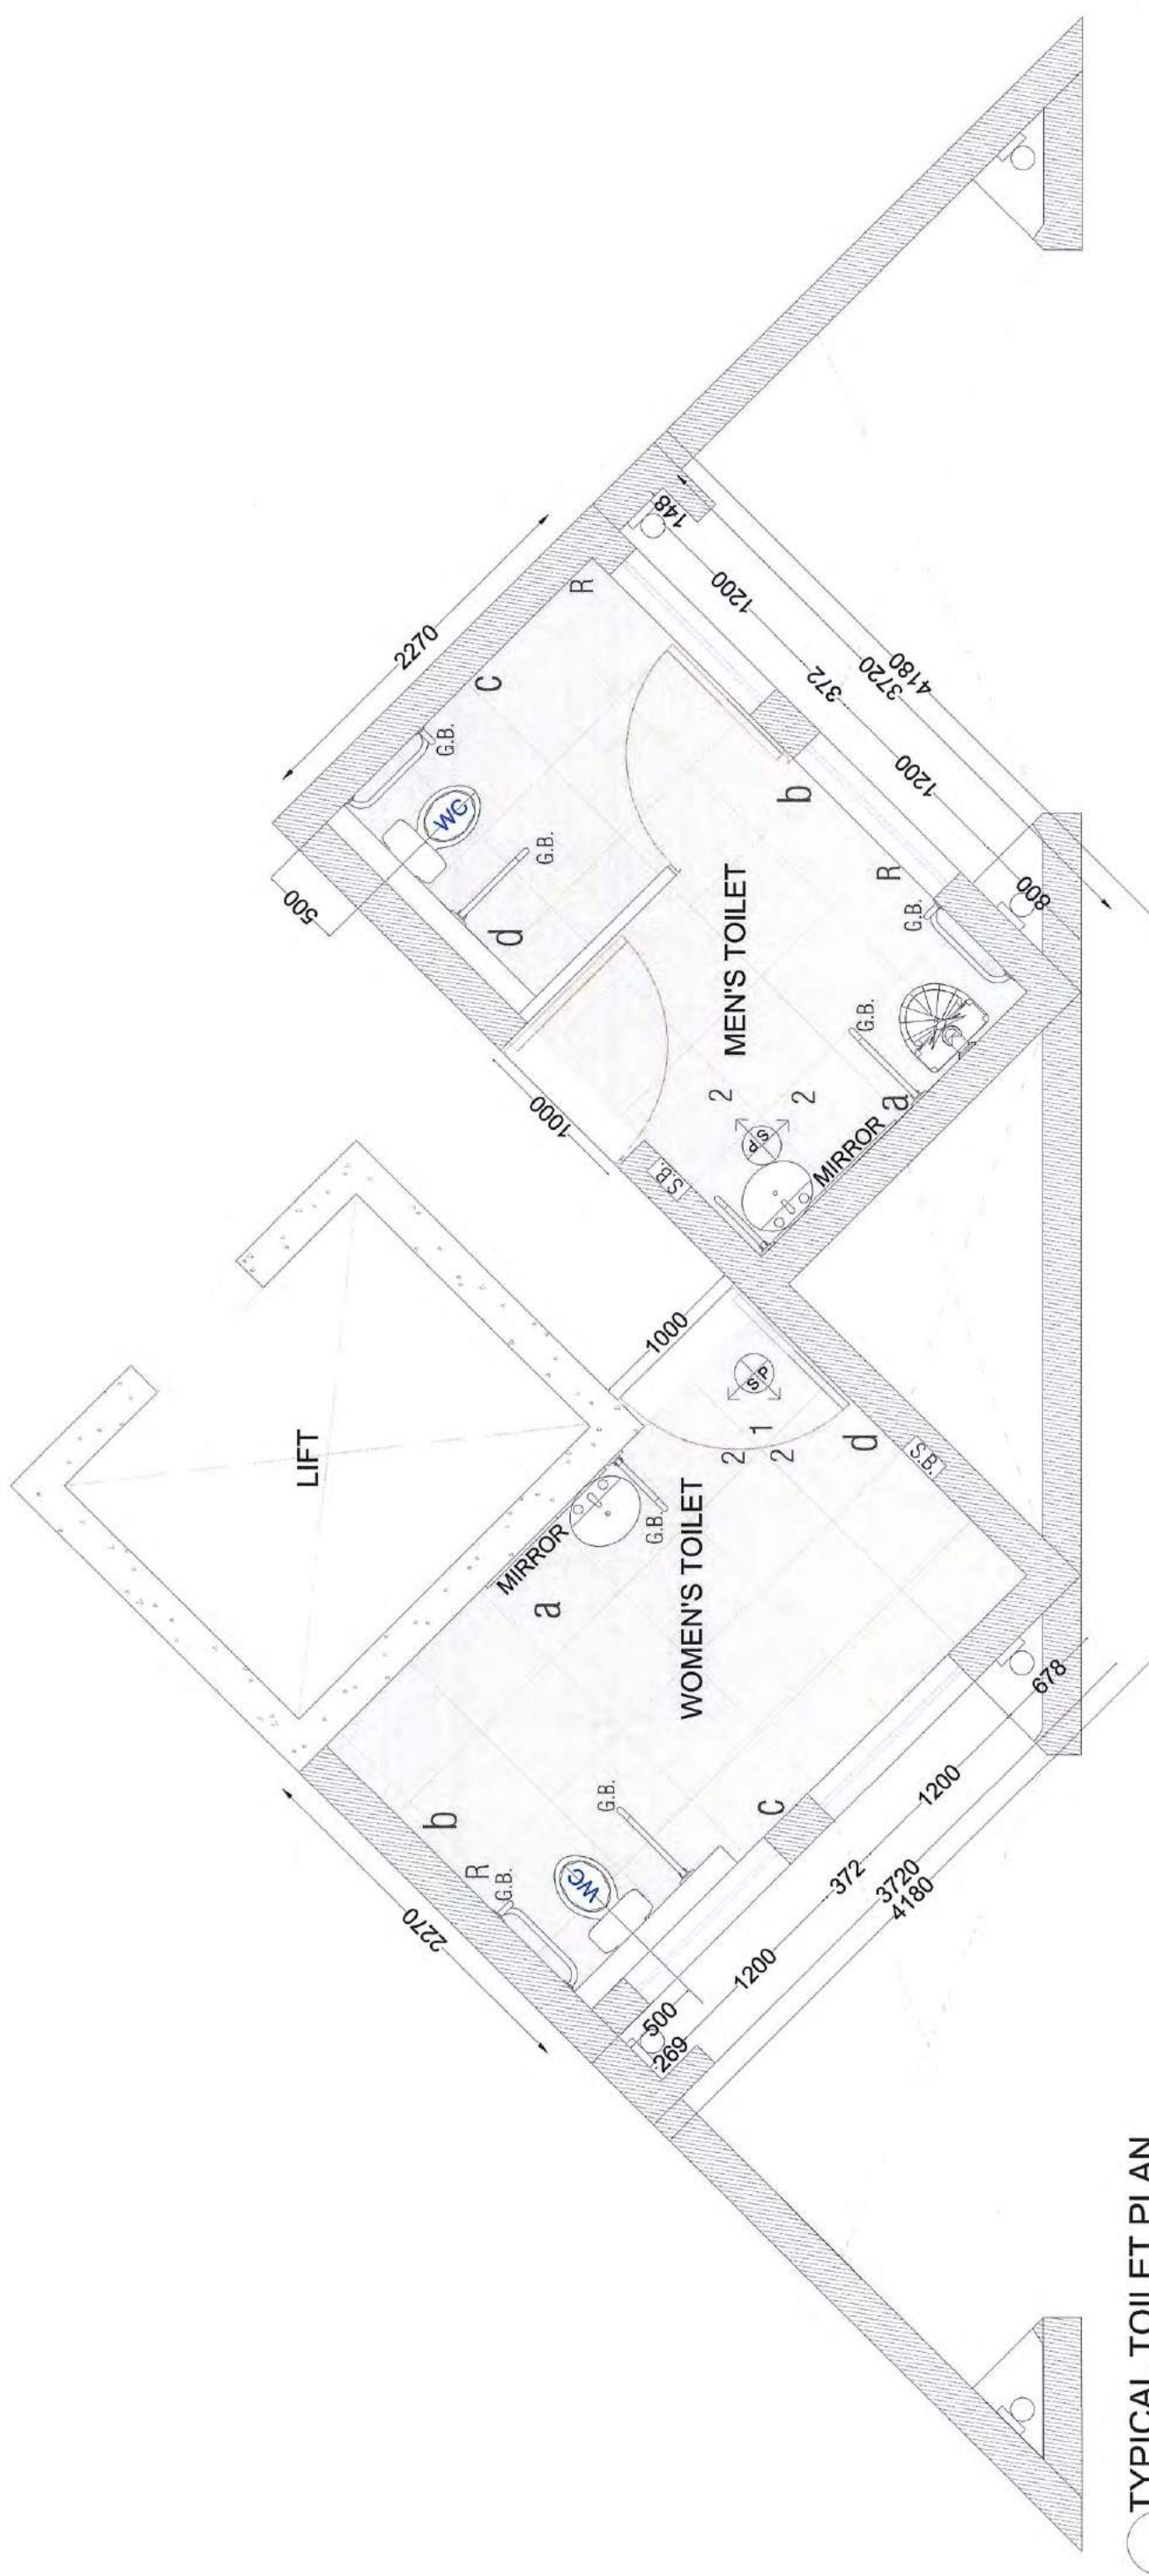

TYPICAL TOILET PLAN

LEGEND	
W.C.	WATER CLOSET
S.B.	SWITCH BOARD
W.B.	WASH BASIN
S.P.	STARTING PONIT
M.P.	METRO POLE
M.R.	MIRROR

Project :

DEVELOPMENT OF FACULTY AREA AND RENOVATION OF CAMPUS WASHROOM & TD LABORATORY AT 3RD FLOOR AT MAIN BUILDING

Client :

NATIONAL INSTITUTE OF FASHION TECHNOLOGY, GANDHINAGAR

Drg. Title :

Renovation of Handicap Toilet Block Plan For Ground, 1st & 2nd Floor

DATE :

07-08-2023

SCALE :

N.T.S

DEALT BY :

SHOBHIT

CHECKED BY :

PMU

DRG NO.:

NIFT-AD - 2.17

NOTE:

1) SHADE OR COLOUR OF TILE IS LIKELY TO CHANGE

JAG DESIGNERS PVT. LTD.

(JAY AMBEE GROUP)

ARCHITECTS-URBAN PLANNER ENGINEERS REG. VALLURU-PKG


41/2 Sangathan Society, Opp: Sun Rise Park,

A H M E D A B A D : 3 8 0 0 5 2


Contact no. : +91 909900227, +91 987907499

Email : jagdesignerspvtltd@gmail.com Web site : www.jagdesignerspvtltd.com



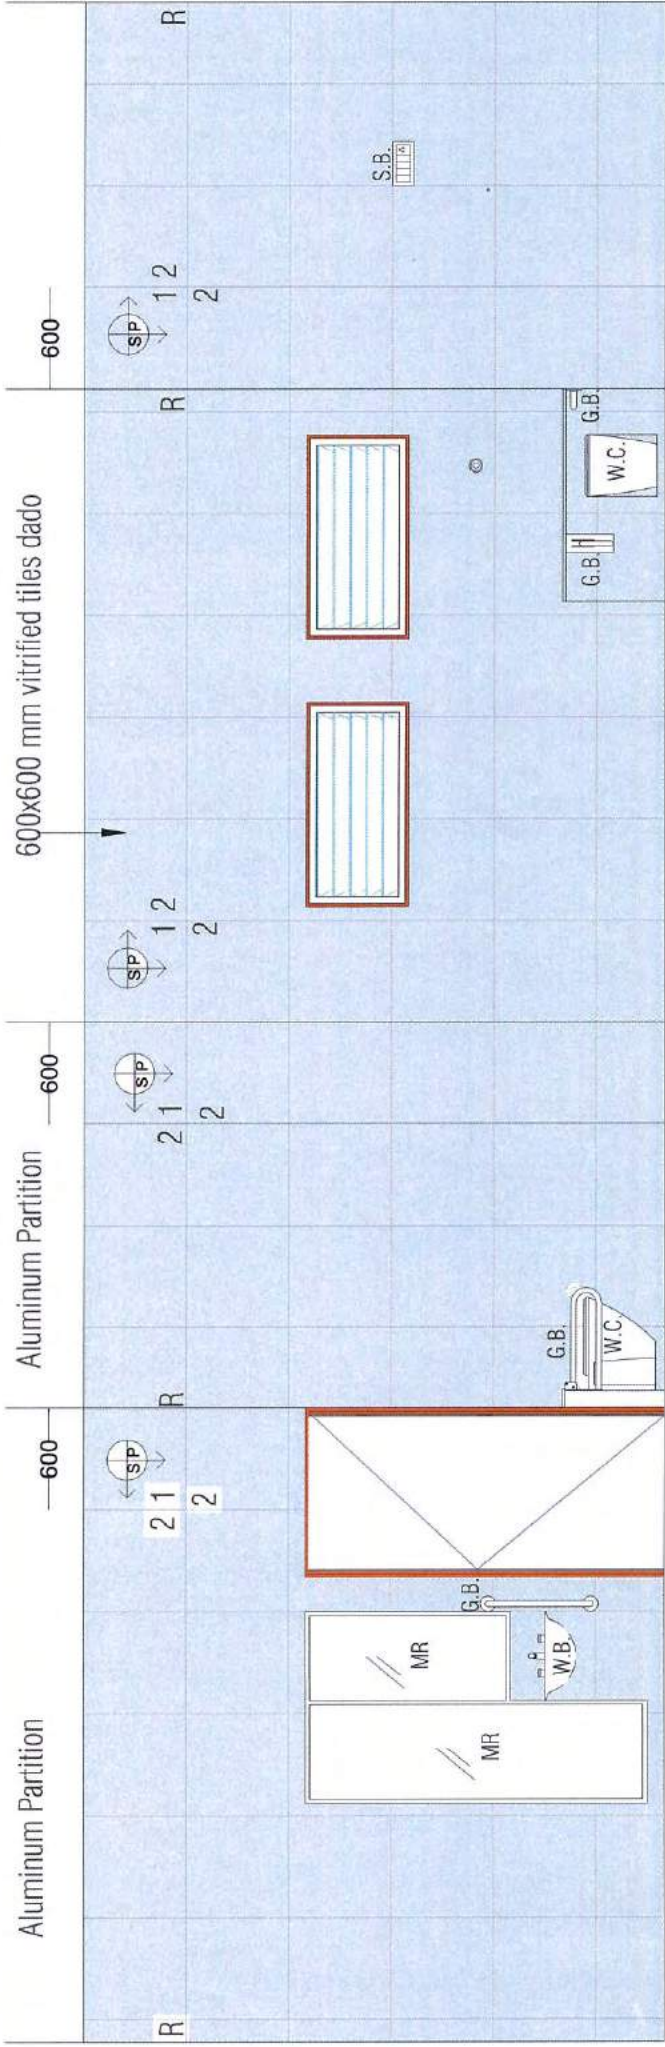

WOMEN'S TOILET ELEVATION

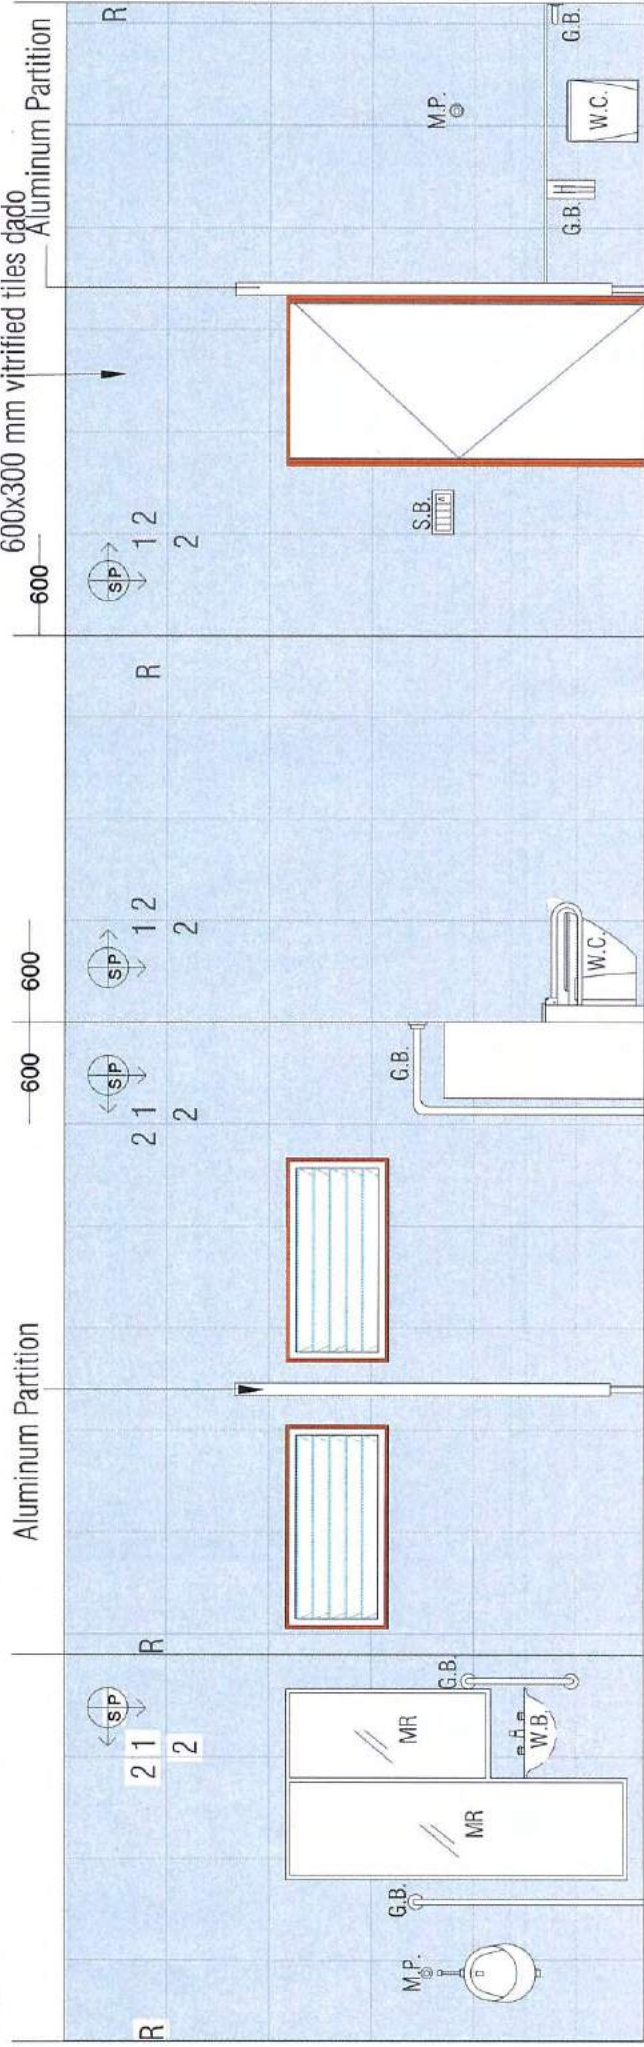

MEN'S TOILET ELEVATION



1. URINAL FITTING FROM JACUAR  
URS-WHT-13263



2. WALL HUNG W.C. FITTING FROM JACUAR  
KUS-WHM-35953BIUFSM



3. WALL HUNG BASIN FROM JACUAR  
ONS-WHT-10801



4. BASIN FAUCETS BY JACUAR  
PRS-CHR-031



5. METRO POLE FLUSH VALVE BY JACUAR  
FLV-CHR-1093N



6. ALUMINUM PARTITION AND WALL DOOR



8. STAINLESS STEEL CERA B2210102  
HANDICAP GRAB BAR



7. STAINLESS STEEL CERA B2210106  
HANDICAP GRAB BAR

Project :

DEVELOPMENT OF FACULTY AREA AND RENOVATION  
OF CAMPUS WASHROOM & TD LABORATORY AT 3RD  
FLOOR AT MAIN BUILDING

Client :

NATIONAL INSTITUTE OF  
FASHION TECHNOLOGY,  
GANDHINAGAR



Drg. Title :

Renovation of Handicap Toilet  
Block Elevation For Ground, 1st  
& 2nd Floor

DATE :

07/08/2023

DRG.NO.:

NIFT-AD - 2.18

SCALE :

N.T.S

DEALT BY :

SHOBHIT

CHECKED BY :

PMU


NOTE:

1) SHADE OR COLOUR OF TILE IS LIKELY TO CHANGE


JAG DESIGNERS PVT. LTD.  
(JAY AMBE GROUP)

ARCHITECTS/URBAN PLANNER/ENGINEERS-REG VALLEERS-PMC  
41/2 Sangathan Society, Opp: Sun Rise Park,  
A H M E D A B A D : 3 8 0 0 5 2  
Contact no. : + 91 9089602227, + 91 9879037499  
E-mail : jagdesigners.com Web site : www.jagdesigners.com



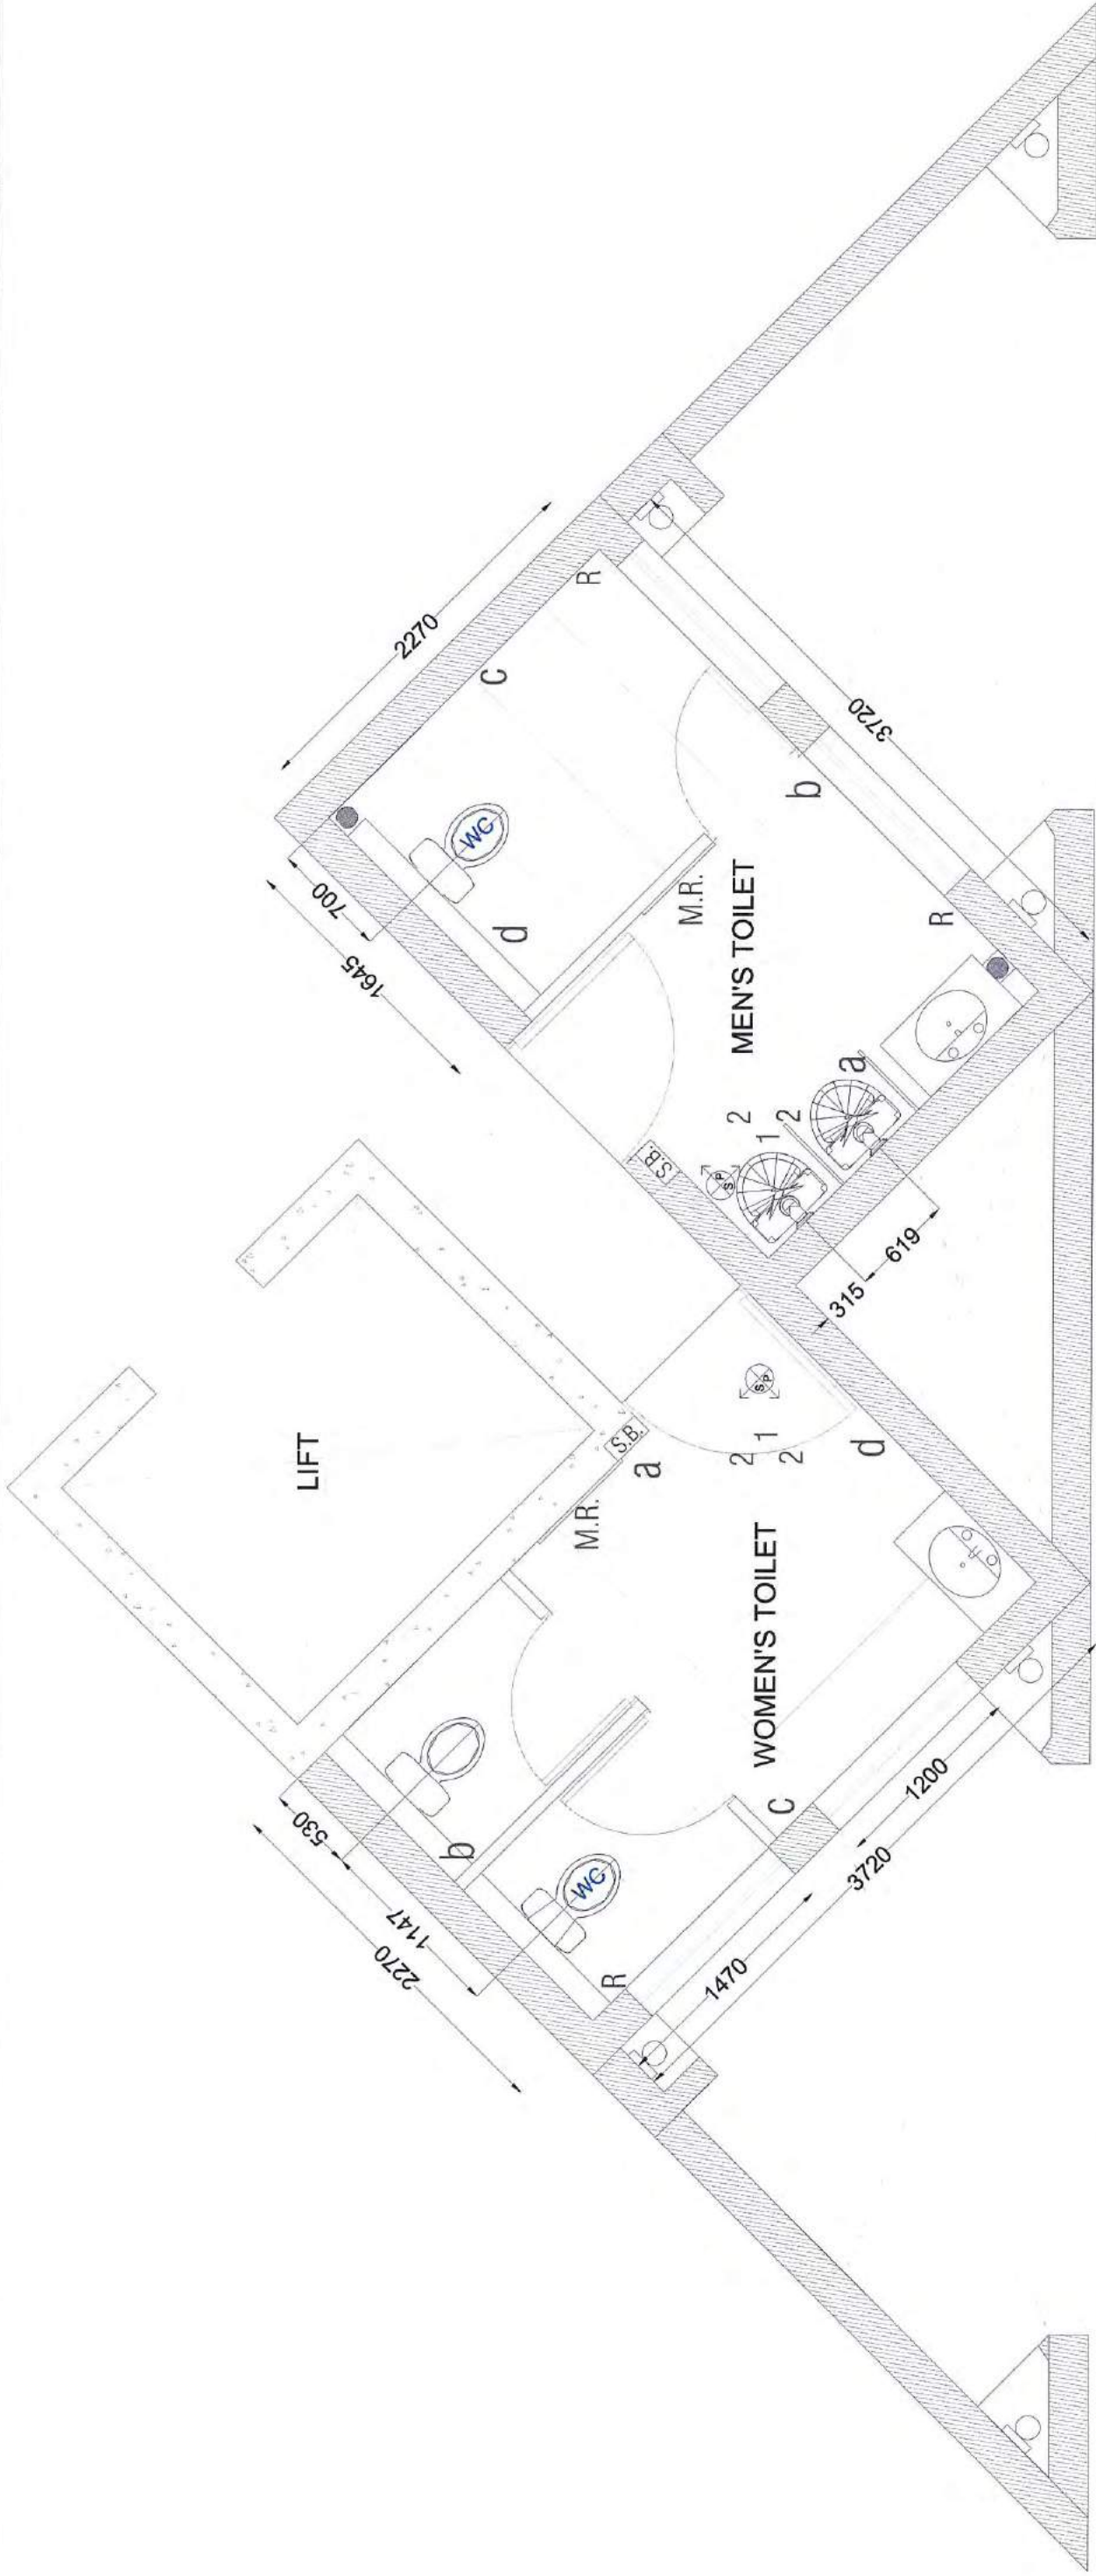


TYPICAL TOILET PLAN

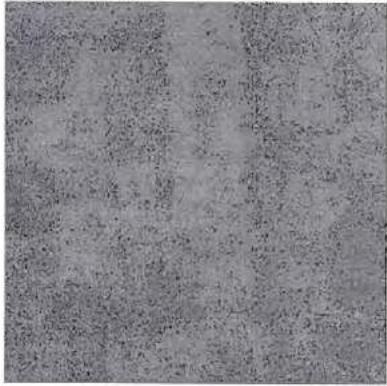

1. Logan Gris Forte FOR FLOOR 300X300MM  
Anti-Skid Full Body Vitrified tile

Tile from Kajaria

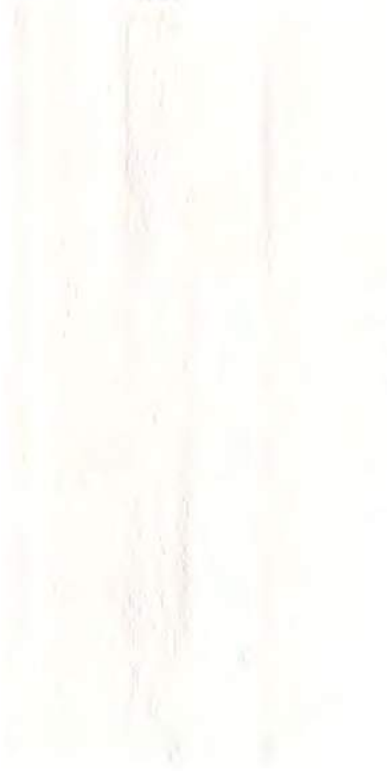


2. Wine Wood Polished Full Body Vitrified Dado Tile 600X300

Tile from Kajaria

<b>Project :</b>  DEVELOPMENT OF FACULTY AREA AND RENOVATION OF CAMPUS WASHROOM & TD LABORATORY AT 3RD FLOOR AT MAIN BUILDING	<b>Client :</b>  NATIONAL INSTITUTE OF FASHION TECHNOLOGY, GANDHINAGAR	  <b>Drg. Title :</b>  Renovation of Typical Toilet Block Plan Of Faculty Toilet For Third & Fourth Floor	<table><tr><td>DATE :</td><td>07-06-2023</td><td>DRG. NO.:</td><td></td><td rowspan="4">NOTE: 1) SHADE OR COLOUR OF TILE IS LIKELY TO CHANGE</td></tr><tr><td>SCALE:</td><td>N.T.S</td><td></td><td></td></tr><tr><td>DEALT BY :</td><td>SHOBHIT</td><td></td><td>NIFT - AD - 2.19</td></tr><tr><td>CHECKED BY :</td><td>PMU</td><td></td><td></td></tr></table>	DATE :	07-06-2023	DRG. NO.:		NOTE: 1) SHADE OR COLOUR OF TILE IS LIKELY TO CHANGE	SCALE:	N.T.S			DEALT BY :	SHOBHIT		NIFT - AD - 2.19	CHECKED BY :	PMU			<div><b>JAG DESIGNERS PVT. LTD.</b> (JAY AMBE GROUP)</div> <div>ARCHITECTS-URBAN PLANNER-ENGINEERS-REG. VALUERS-PMC</div> <div>41/2 Sangathan Society, Opp: Sun Rise Park, <b>A H M E D A B A D : 3 8 0 0 5 2</b> Contact no. : + 91 9099902227 + 91 927937499 E-mail : info@jagdesignerspvtltd.com Web site : www.jagdesignerspvtltd.com</div>
DATE :	07-06-2023	DRG. NO.:		NOTE: 1) SHADE OR COLOUR OF TILE IS LIKELY TO CHANGE																	
SCALE:	N.T.S																				
DEALT BY :	SHOBHIT		NIFT - AD - 2.19																		
CHECKED BY :	PMU																				



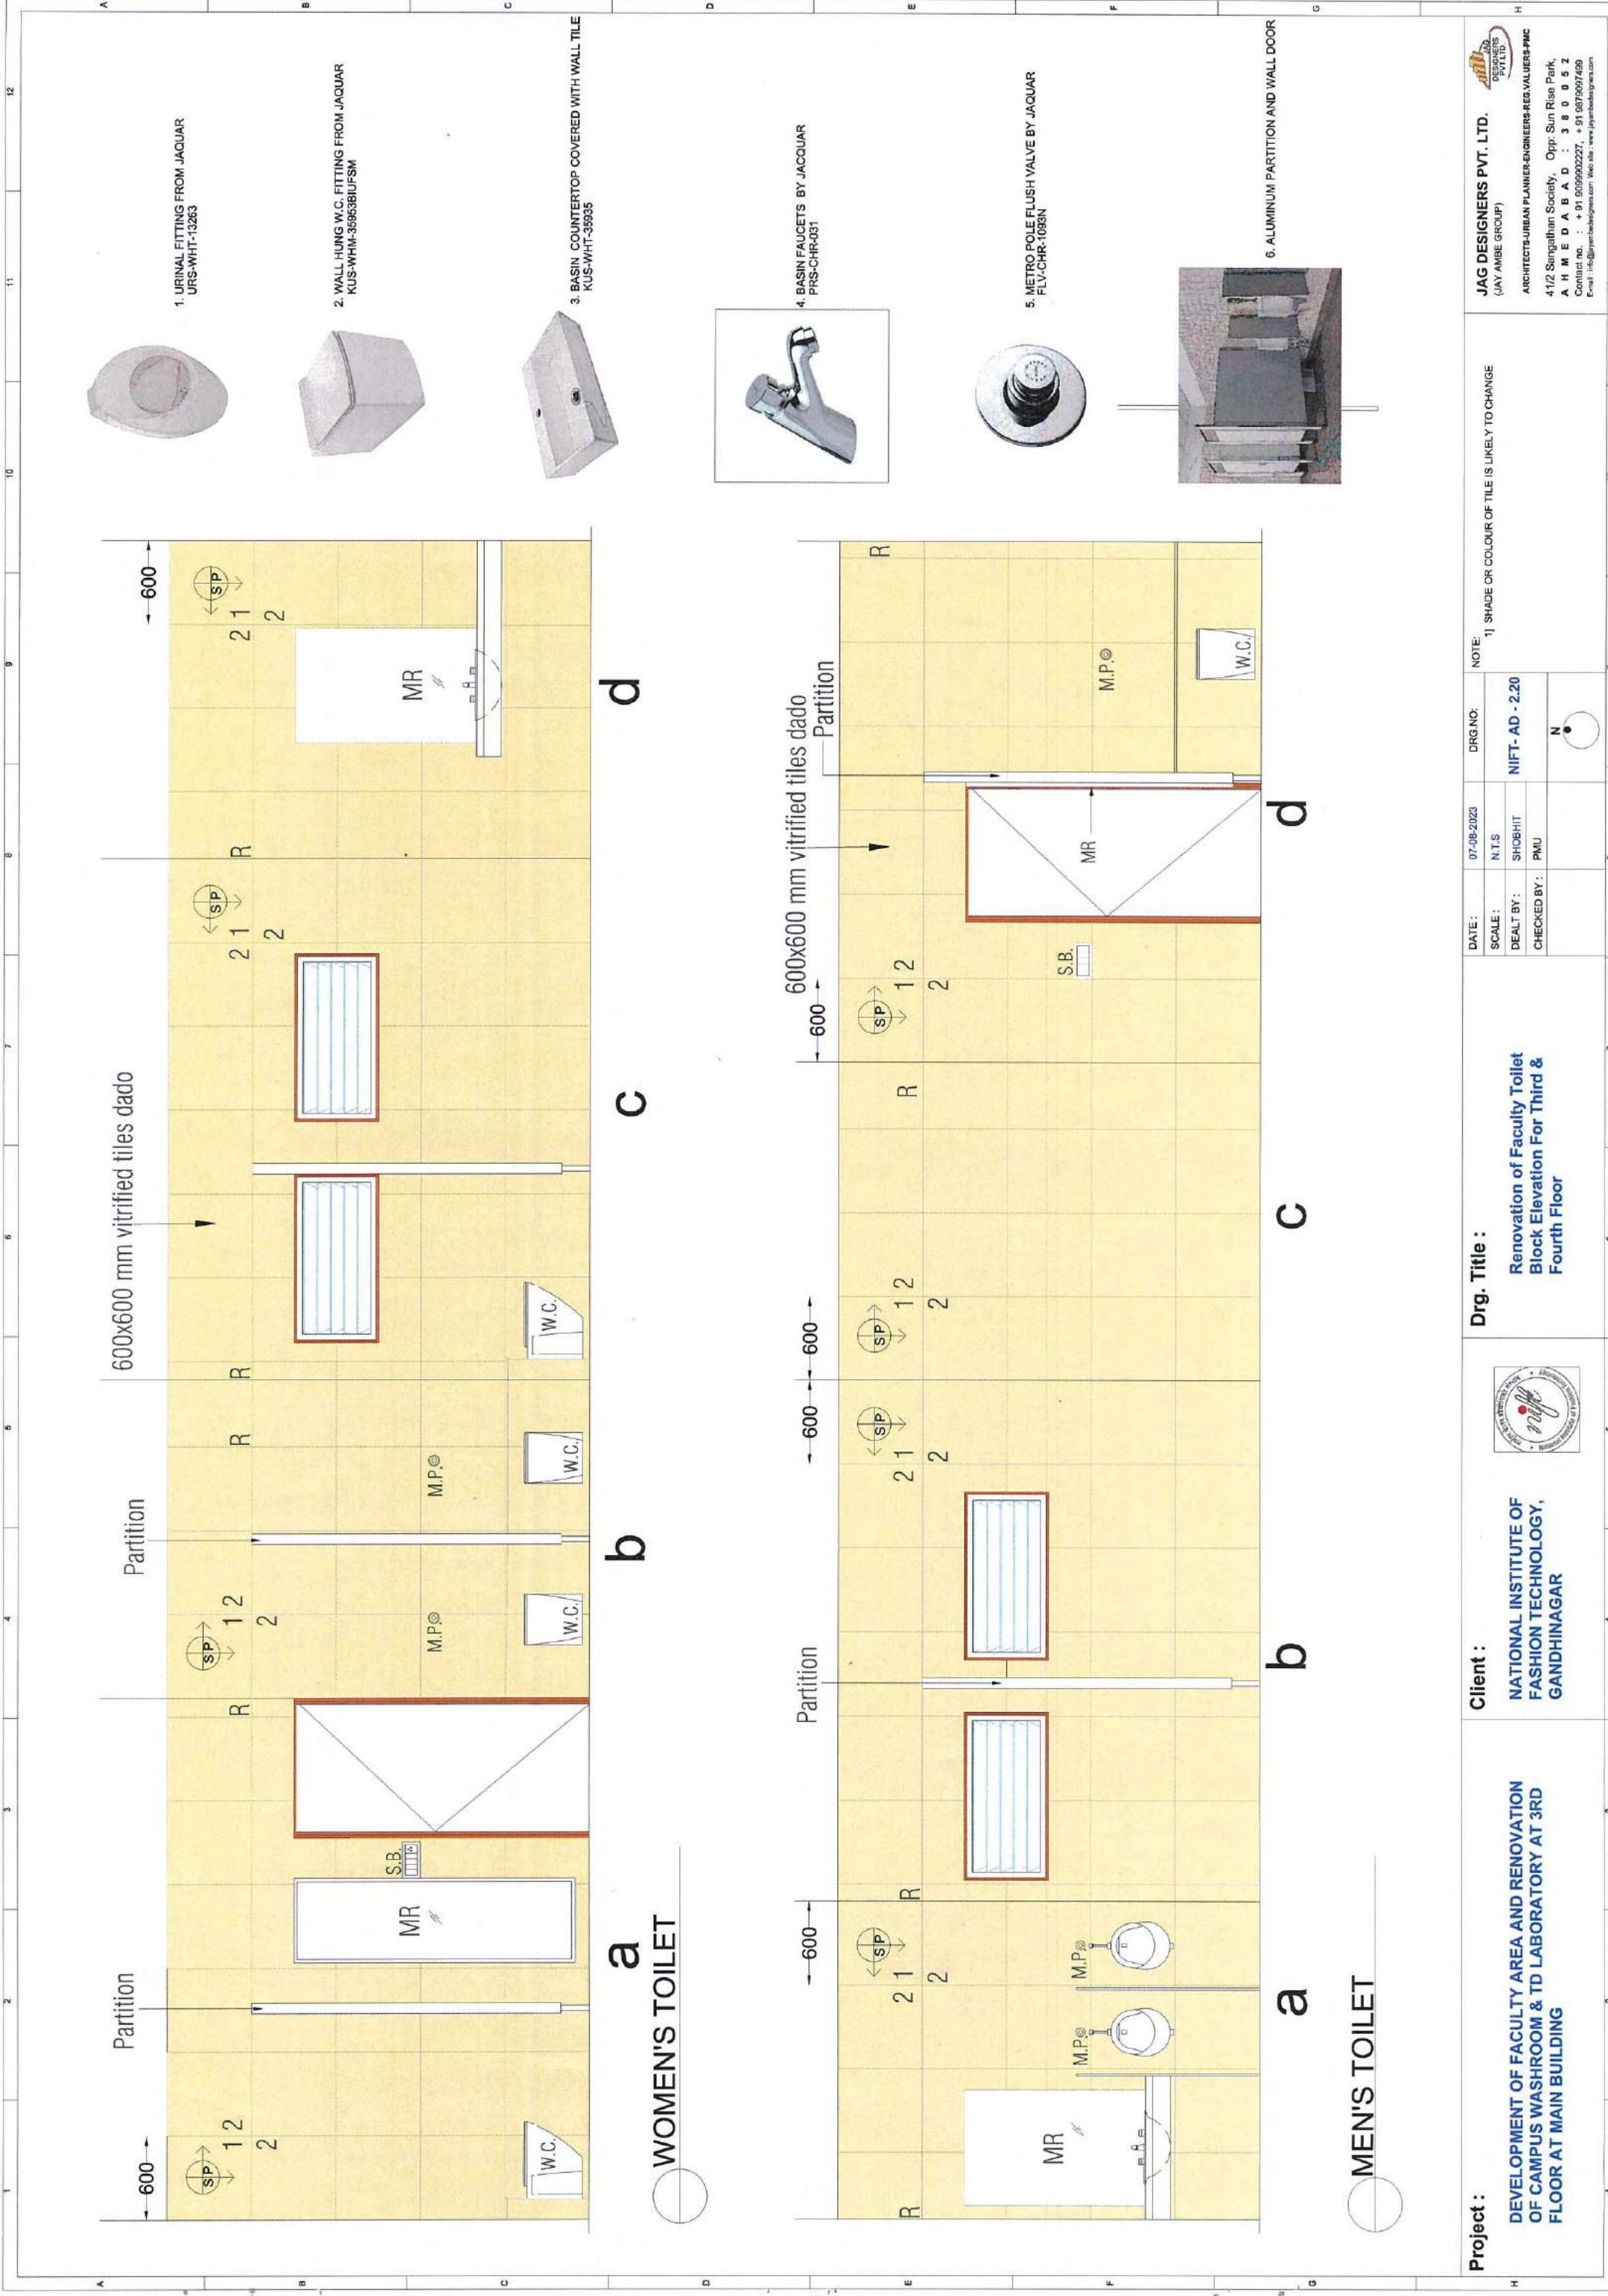

**JAG DESIGNERS PVT. LTD.**  
(JAY AMBE GROUP)  
ARCHITECTS-URBAN PLANNER-ENGINEERS-REG. VALUERS-PMC  
41/2 Sangathan Society, Opp: Sun Rise Park,  
A H M E D A B A D : 3 8 0 0 5 2  
Contact no. : + 91 905990227, + 91 907591499  
Email : jagdesigners@gmail.com Web site : www.jagdesigners.com


DATE :	07-08-2023	DRG NO:	NOTE: 1) SHADE OR COLOUR OF TILE IS LIKELY TO CHANGE
SCALE :	N.T.S		
DEALT BY :	SHOBHIT		
CHECKED BY :	PMU		

**Project :**  
DEVELOPMENT OF FACULTY AREA AND RENOVATION  
OF CAMPUS WASHROOM & TD LABORATORY AT 3RD  
FLOOR AT MAIN BUILDING

**Client :**  
NATIONAL INSTITUTE OF  
FASHION TECHNOLOGY,  
GANDHINAGAR

**Drg. Title :**  
Renovation of Faculty Toilet  
Block Elevation For Third &  
Fourth Floor




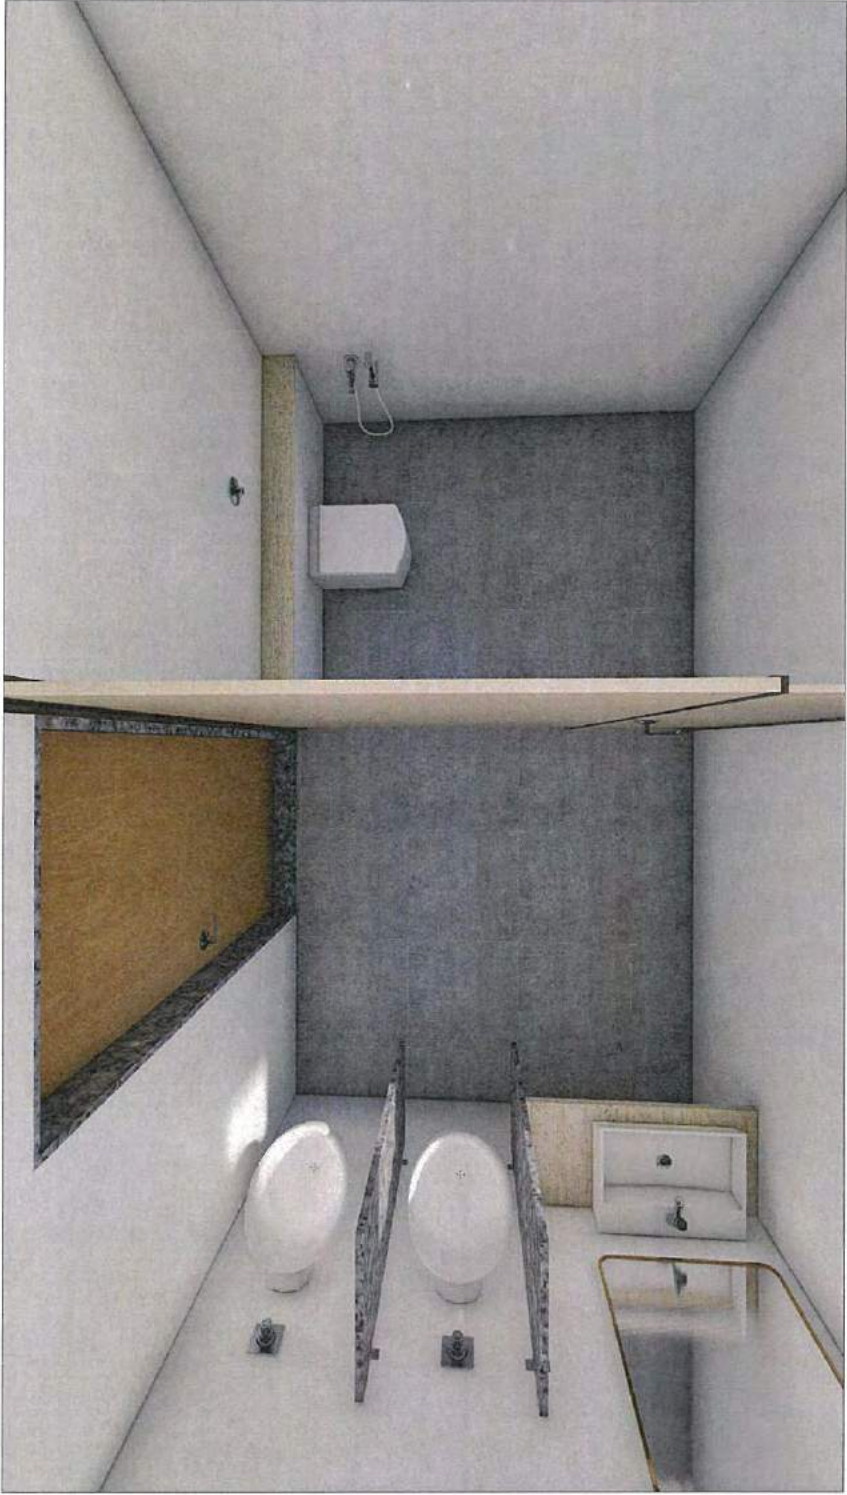

1. MEN'S TOILET TOP VIEW



3. MEN'S TOILET VIEW

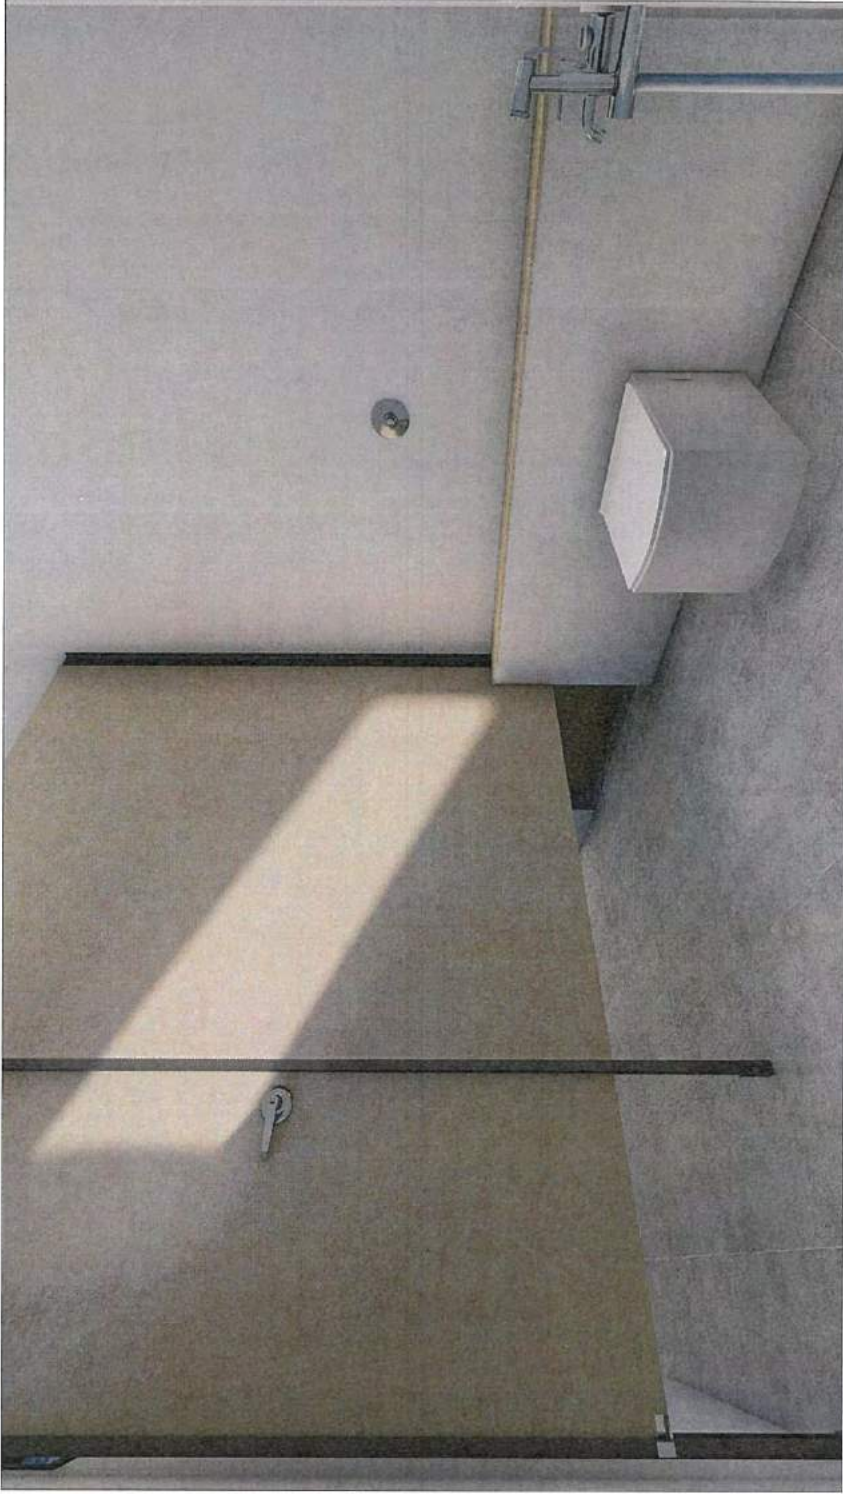

2. MEN'S TOILET VIEW

**Project :**  
DEVELOPMENT OF FACULTY AREA AND RENOVATION  
OF CAMPUS WASHROOM & TD LABORATORY AT 3RD  
FLOOR AT MAIN BUILDING

**Client :**  
NATIONAL INSTITUTE OF  
FASHION TECHNOLOGY,  
GANDHINAGAR



**Drg. Title :**  
Renovation of Typical Toilet  
Block View of Faculty Men's  
Toilet For Third & Fourth Floor

DATE :	07-05-2023	DRG NO:	
SCALE :	N.T.S	DEALT BY:	SHOBHIT
CHECKED BY:	PMU		

**NOTE:**  
1) SHADE OR COLOUR OF TILE IS LIKELY TO CHANGE

**JAG DESIGNERS PVT. LTD.**  
(JAY AMBE GROUP)  
ARCHITECTS URBAN PLANNER ENGINEERS REG VALUERS-PMC  
41/2 Sangathan Society, Opp: Sun Rise Park,  
A H M E D A B A D : 3 8 0 0 5 2  
Contact No. : +91 9099602227, +91 987007499  
E-mail: info@jagdesigners.com Web site: www.jagdesigners.com






1. WOMEN'S TOILET TOP VIEW



2. WOMEN'S TOILET VIEW

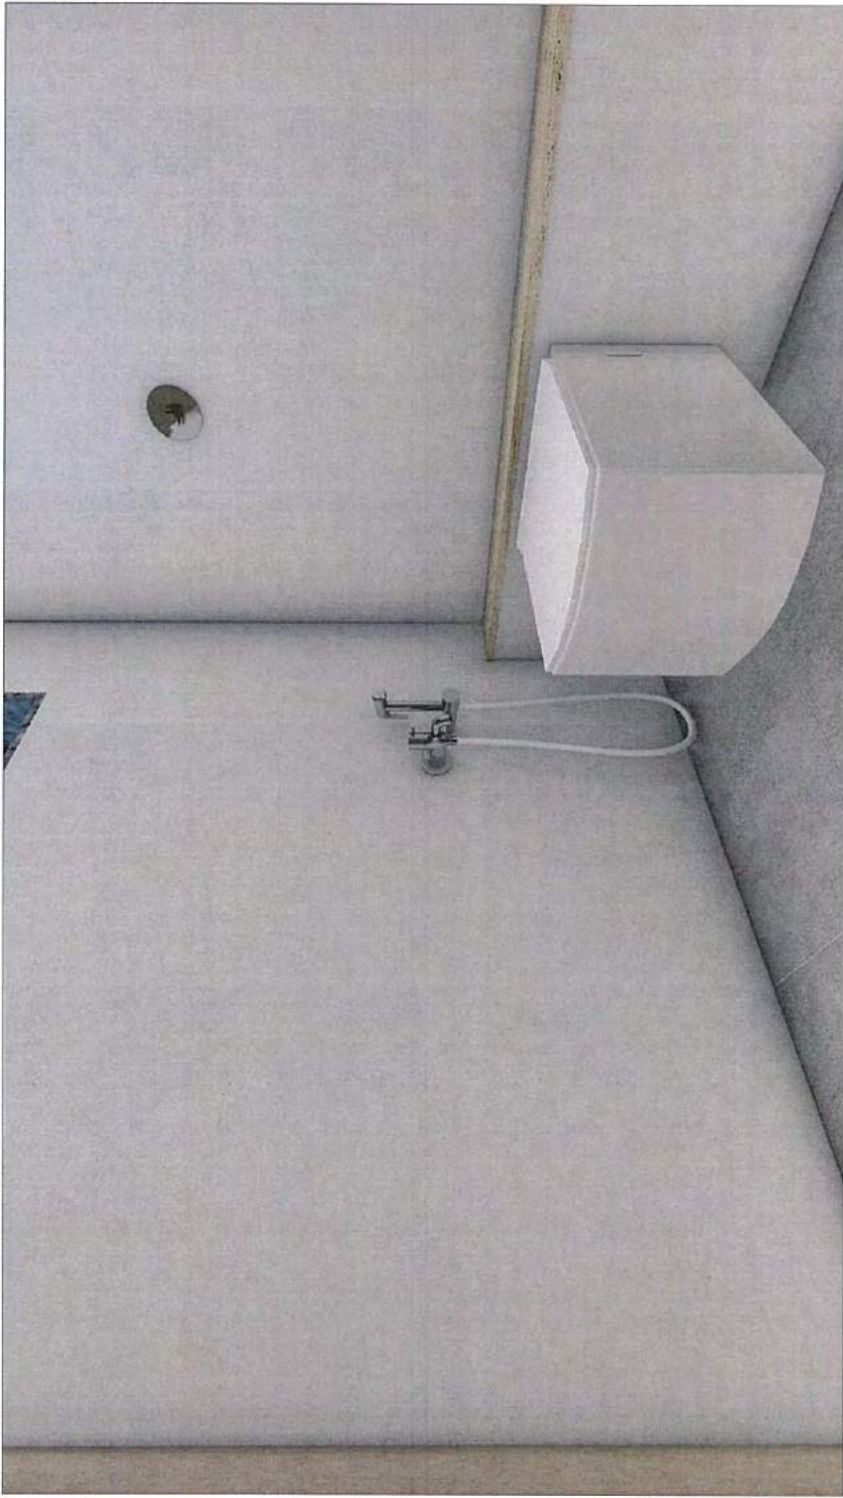

3. WOMEN'S TOILET VIEW

Project :

DEVELOPMENT OF FACULTY AREA AND RENOVATION  
OF CAMPUS WASHROOM & TD LABORATORY AT 3RD  
FLOOR AT MAIN BUILDING

Client :

NATIONAL INSTITUTE OF  
FASHION TECHNOLOGY,  
GANDHINAGAR



Drg. Title :

Renovation of Typical Toilet  
Block View of Faculty Women's  
Toilet For Third & Fourth Floor

DATE :

07-08-2023

SCALE :

N.T.S

DEALT BY :

SHOBHIT

CHECKED BY :

PMU

DRG. NO.:

NIFT-AD - 2.22

NOTE:

1) SHADE OR COLOUR OF TILE IS LIKELY TO CHANGE

JAG DESIGNERS PVT. LTD.  
(JAY AMBE GROUP)

ARCHITECTS-URBAN PLANNER-ENGINEERS-REG. VALLURU-PMC  
41/2 Sangathan Society, Opp: Sun Rise Park,  
A H M E D A B A D : 3 8 0 0 5 2  
Contact no. : +91 9099022277, +91 987907469  
E-mail: jagdesigners.com Web site: www.jagdesigners.com





Project :

DEVELOPMENT OF FACULTY AREA AND RENOVATION OF CAMPUS WASHROOM & TD LABORATORY AT 3RD FLOOR AT MAIN BUILDING

Client :

NATIONAL INSTITUTE OF FASHION TECHNOLOGY, GANDHINAGAR

Drg. Title :

Renovation of Handicap Toilet For Third Floor

DATE :

07-06-2023

SCALE :

N.T.S.

DRG.NO.:

NIFT-AD-223

DEALT BY :

SHOBHIT

CHECKED BY :

PMU

NOTE:

1) SHADE OR COLOUR OF TILE IS LIKELY TO CHANGE

JAG DESIGNERS PVT. LTD.

(JAY AMBE GROUP)

ARCHITECTS-URBAN PLANNER-ENGINEERS-REG. VALUERS-PMC


412 Sangathan Society, Opp: Sun Rise Park,

A H M E D A B A D : 3 8 0 0 5 2

Contact no. : + 91 9099902227, + 91 987007499

E-mail : jagdesigners@gmail.com Web site : www.jagdesigners.com



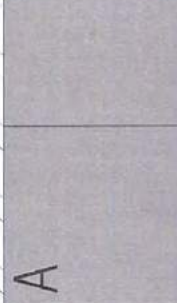

C

Tile from Kajaria

<p><b>Project :</b></p> <p>DEVELOPMENT OF FACULTY AREA AND RENOVATION OF CAMPUS WASHROOM &amp; TD LABORATORY AT 3RD FLOOR AT MAIN BUILDING</p>	<p><b>Client :</b></p> <p>NATIONAL INSTITUTE OF FASHION TECHNOLOGY, GANDHINAGAR</p>	<p><b>Drg. Title :</b></p> <p>Renovation of Water Cooler Area</p>	<p>DATE : 07-09-2023</p> <p>SCALE : N.T.S</p> <p>DEALT BY : SHOBHIT</p> <p>CHECKED BY : PMU</p>	<p>DRG NO: NIFT-AD - 2.24</p>	<p>NOTE: 1] SHADE OR COLOUR OF TILE IS LIKELY TO CHANGE</p>	<p><b>JAG DESIGNERS PVT. LTD.</b> (JAY AMBE GROUP)</p> <p>ARCHITECTS-JRIBAN PLANNER-ENGINEERS-REG VALUERS-PMC</p> <p>41/2 Sangathan Society, Opp: Sun Rise Park, A H M E D A B A D : 3 5 0 0 5 2 Contact no. : + 91 9059902277, + 91 9013067459 E-mail : info@jagdesignerspvt.com Web site : www.jagdesignerspvt.com</p>
--	---	---	---	-------------------------------	---	--